
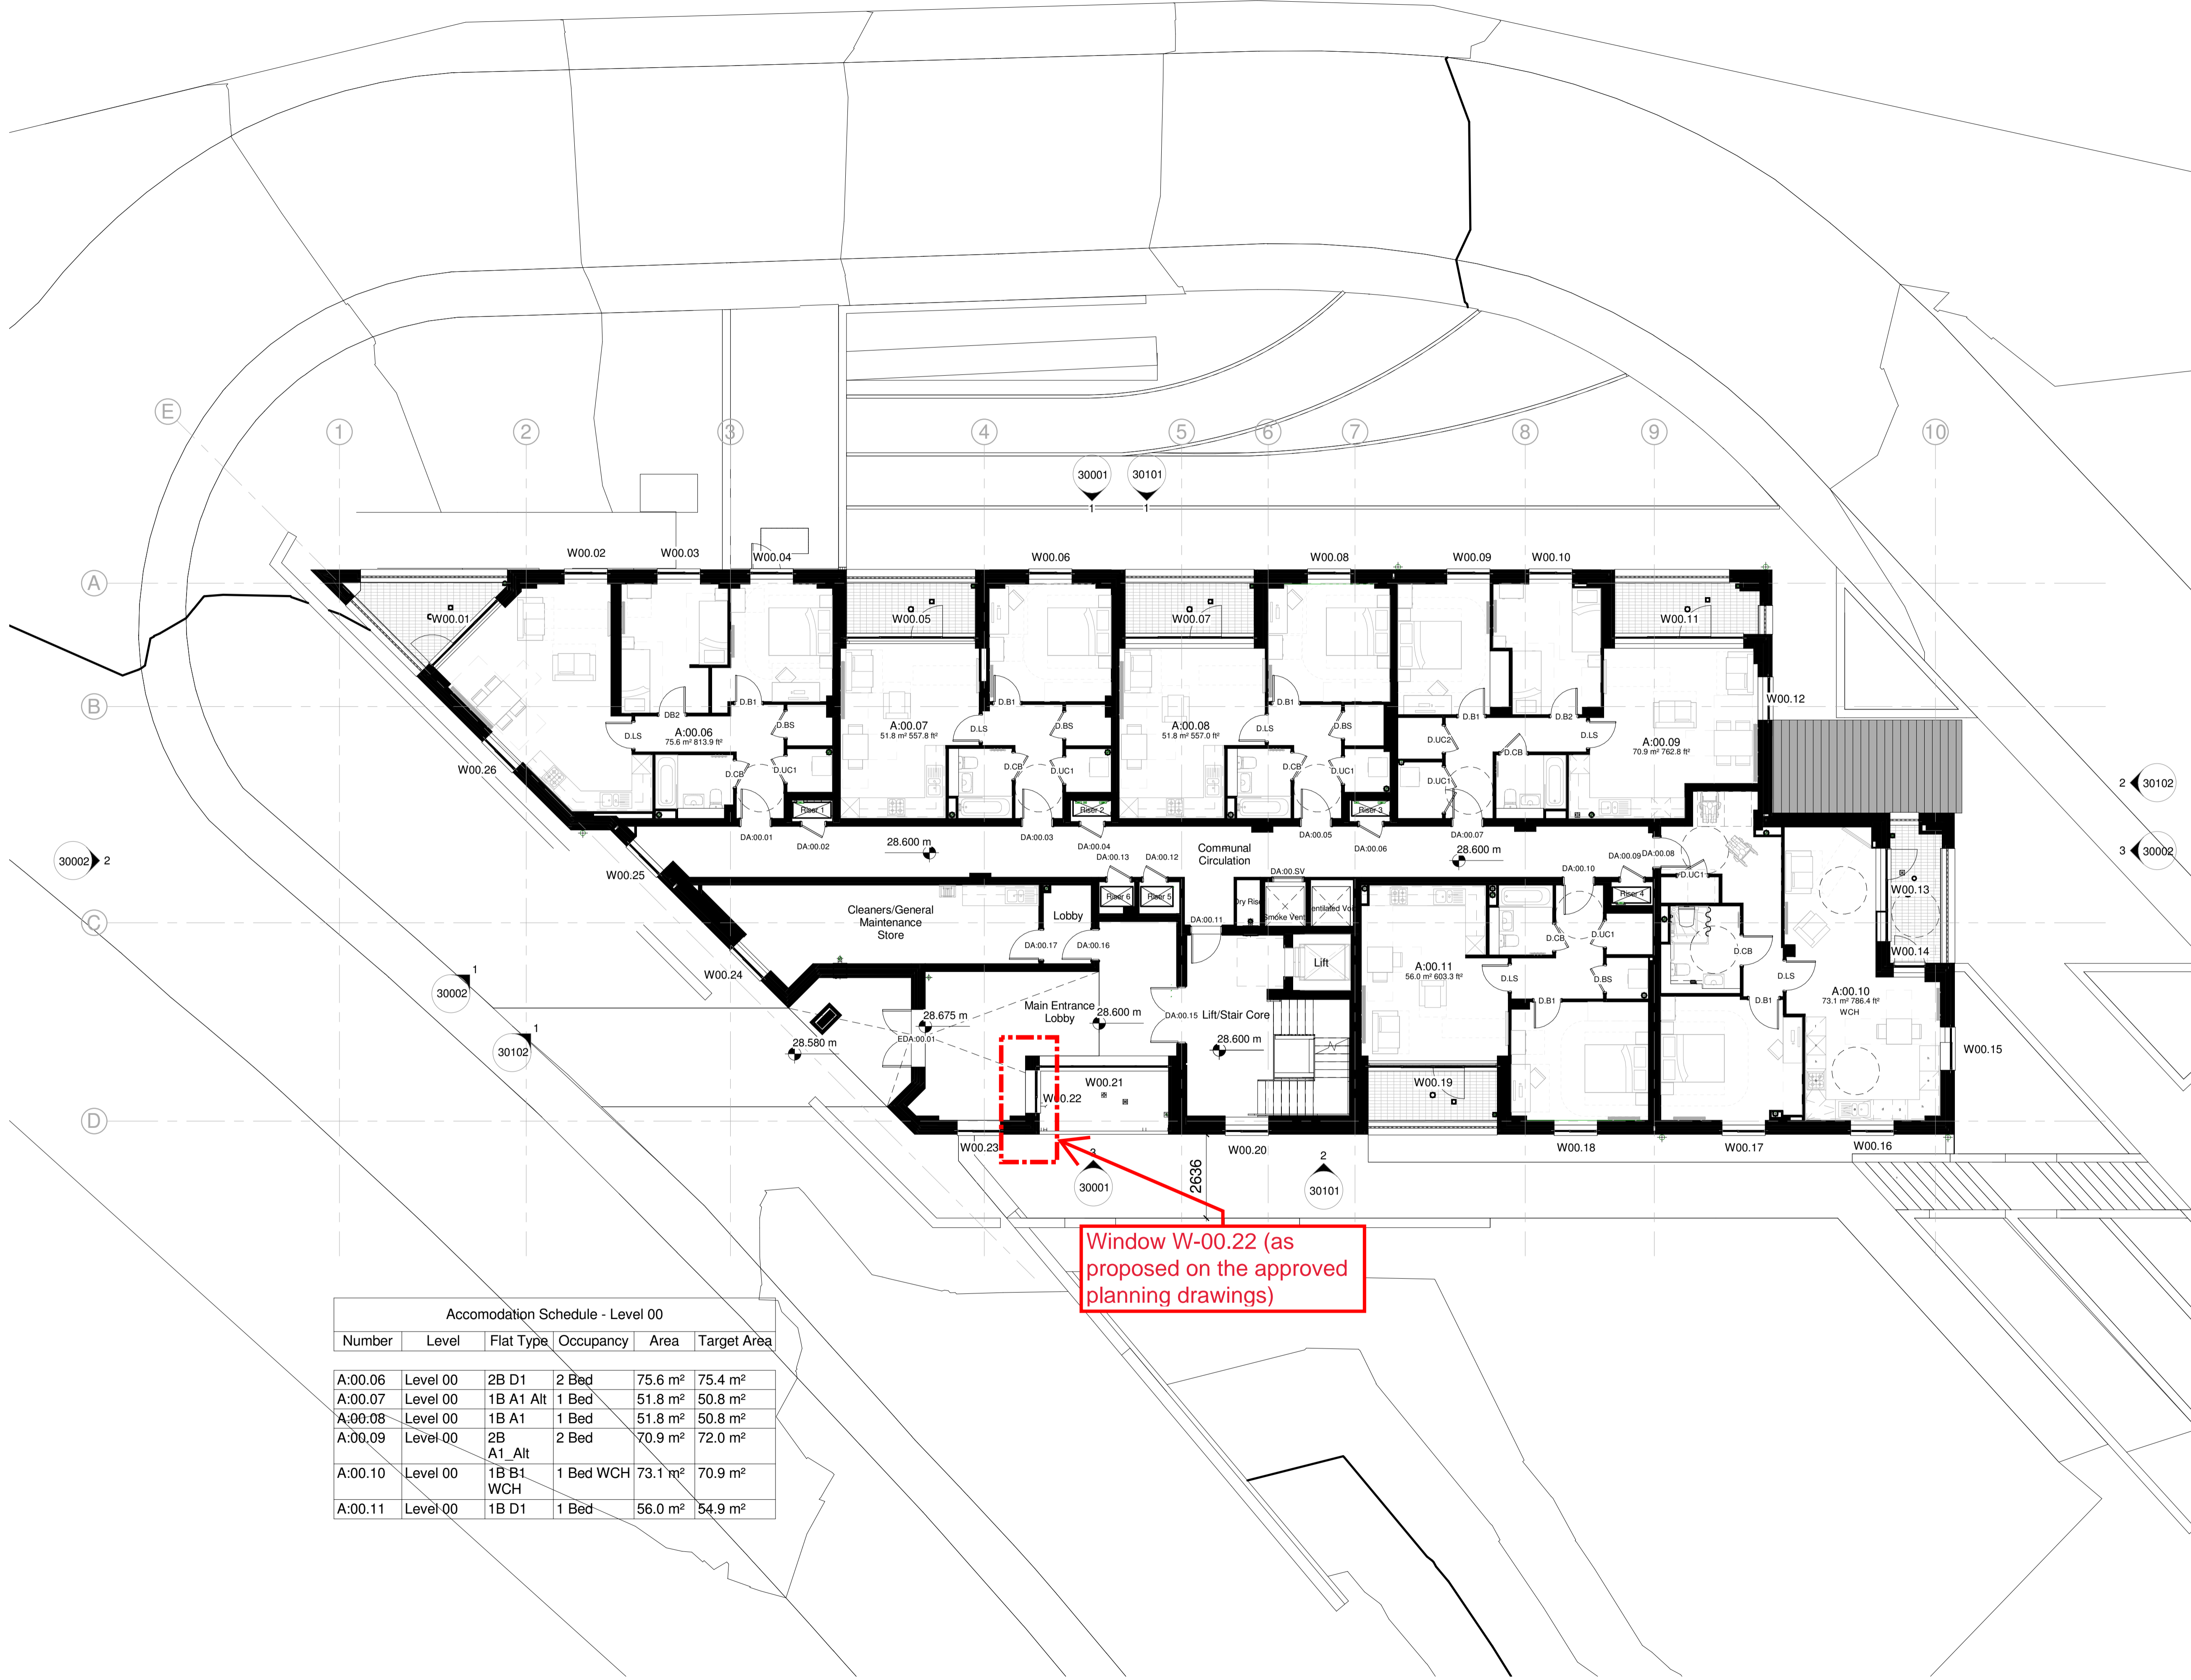


**Notes**  
 Do not scale from this document, unless for the purposes of planning applications where a scale bar is provided. Refer to figured dimensions only. All dimensions to be verified on site prior to construction. Report all discrepancies or ambiguities to the Document Originator immediately. This document is to be read in conjunction with relevant documents, drawings and standards.

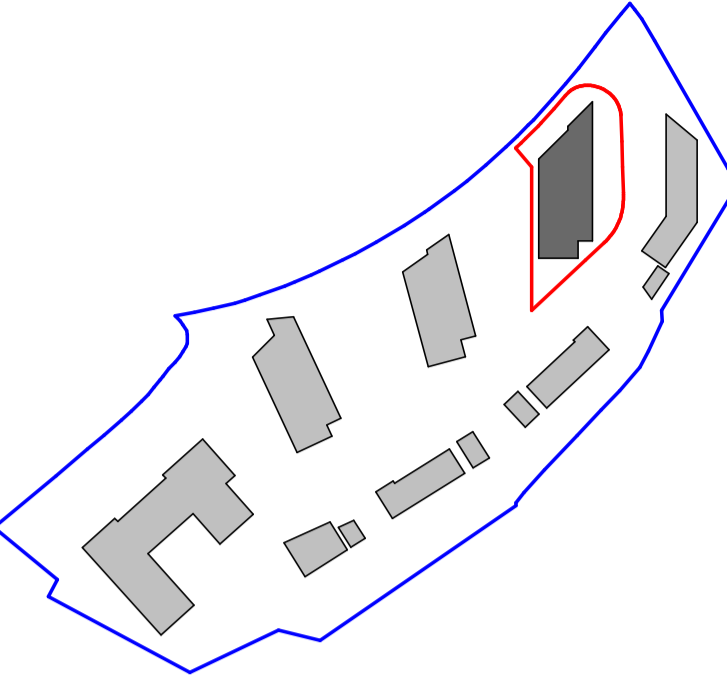


Window W-00.22 (as proposed on the approved planning drawings)

Accommodation Schedule - Level 00					
Number	Level	Flat Type	Occupancy	Area	Target Area
A:00.06	Level 00	2B D1	2 Bed	75.6 m <sup>2</sup>	75.4 m <sup>2</sup>
A:00.07	Level 00	1B A1 Alt	1 Bed	51.8 m <sup>2</sup>	50.8 m <sup>2</sup>
A:00.08	Level 00	1B A1	1 Bed	51.8 m <sup>2</sup>	50.8 m <sup>2</sup>
A:00.09	Level 00	2B A1_Alt	2 Bed	70.9 m <sup>2</sup>	72.0 m <sup>2</sup>
A:00.10	Level 00	1B B1 WCH	1 Bed WCH	73.1 m <sup>2</sup>	70.9 m <sup>2</sup>
A:00.11	Level 00	1B D1	1 Bed	56.0 m <sup>2</sup>	54.9 m <sup>2</sup>

**20/12/23 - HCL mark-up**

C02	10.03.23	Minor updates based on client / contractor comments	JAP	JC
C01	23.12.22	ISSUED FOR CONSTRUCTION	JAP	JC
P07	21.10.22	Minor updates	JAP	JC
P06	04.10.22	SVP locations updated in line with MEP consultants input + Small adjustments to SVP positions to suit wall linings + Client comments	JAP	JC
P05	13.09.22	Issued for SAP Calcs	JAP	JC
P04	02.09.22	Minor updates in line with client comments	JAP	JC
P03	14/09/22	Minor Updates	JC	DP
P02	14/08/22	Project number updated	JC	DP
P01	28/06/22	Additional Information added	JC	IS

Rev	Date	Notes	Dm	Chk'd

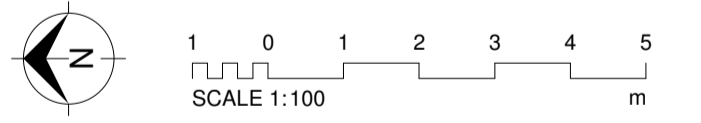

Document Originator  
**AWW**  
 London 106 Weston Street, SE1 3GB 020 7160 6000  
 Plymouth East Quay House, PL4 0HX 01752 261 282  
 Bristol pilot + mark, 48-52 Baldwin Street, BS1 1QB 0117 923 2535  
 RIBA Chartered Practice www.aww-uk.com

Client  
 Sanctuary Group

AWW Project Number 4440 Project Stage C - Construction

Project Title  
 Barne Barton  
 Plymouth

Title  
 Level 00 - General Arrangement

Scale @ A1	Document Status	S2 - Suitable for Information						
As indicated	Project	Origin	Volume	Level	Type	Role	Number	Rev
As indicated	1363	AWW					20003	C02