




South-West Elevation (front)

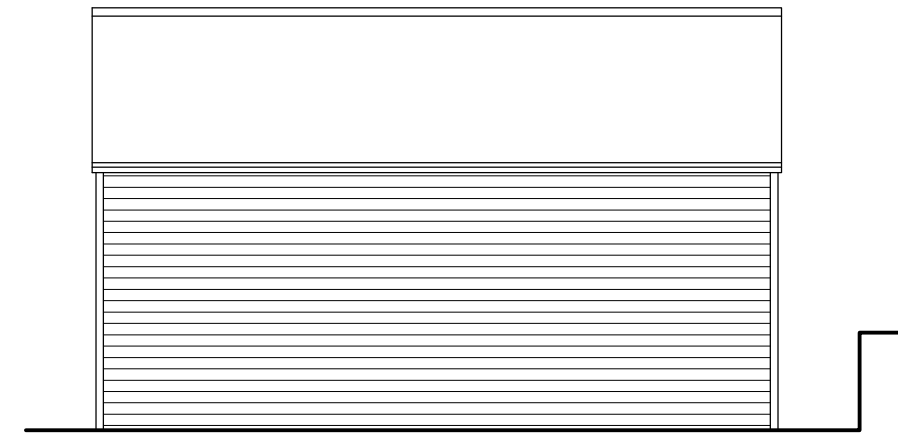

South-East Elevation

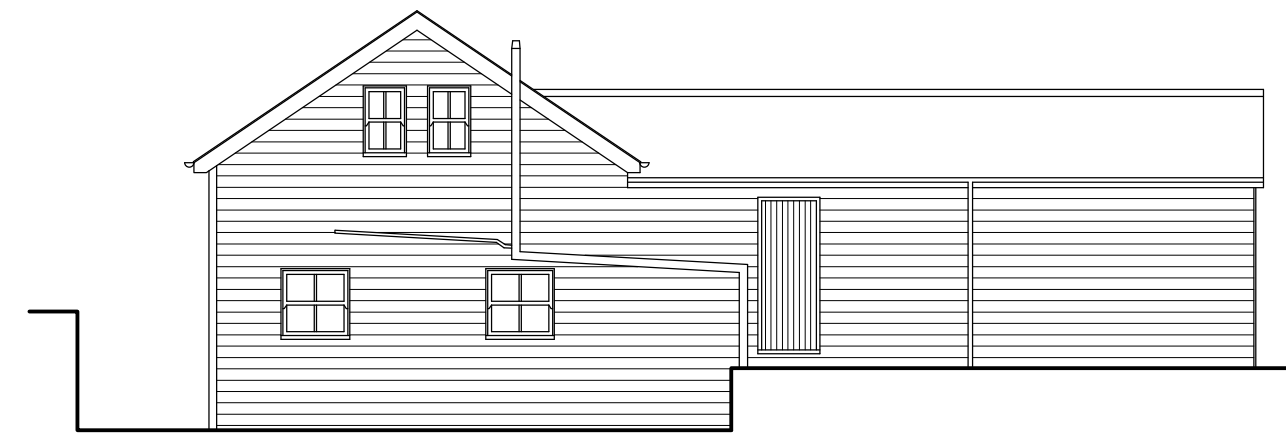


North-East Elevation

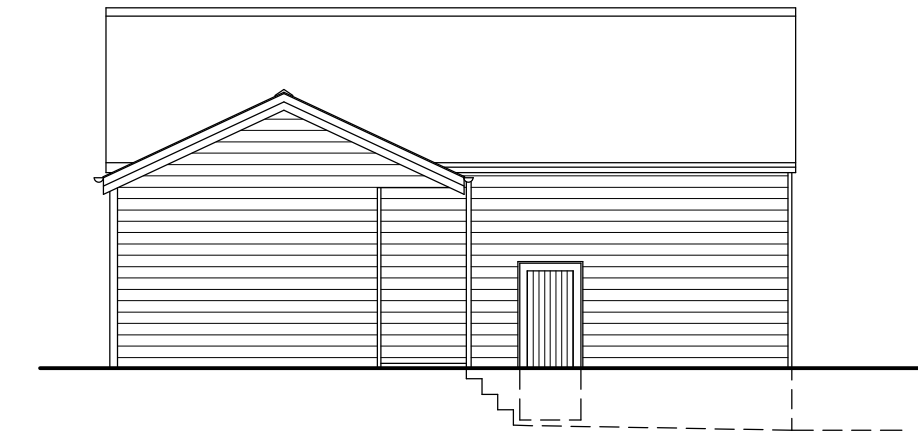


North-West elevation


notes:
 any discrepancies should be reported immediately
 all dimensions should be checked on site prior to commencement of work
 site/survey based on ordnance survey information provided by prodact systems plc, (www.promap.co.uk) prodact does not guarantee that all past or current uses or features will be identified in the product
 the product does not give details about the actual state or condition of the site nor should it be used or taken to indicate or exclude actual suitability or unsuitability of the site for any particular purpose, or relied upon for determining salability or value, or used as a substitute for any physical investigation or inspection.
 © HERTFORD PLANNING SERVICE
 note
 when printing off pdf's, it is the responsibility of the user to verify that the resulting prints are to scale on the appropriate sized sheet, also that the scale bars on the plan measure correctly.

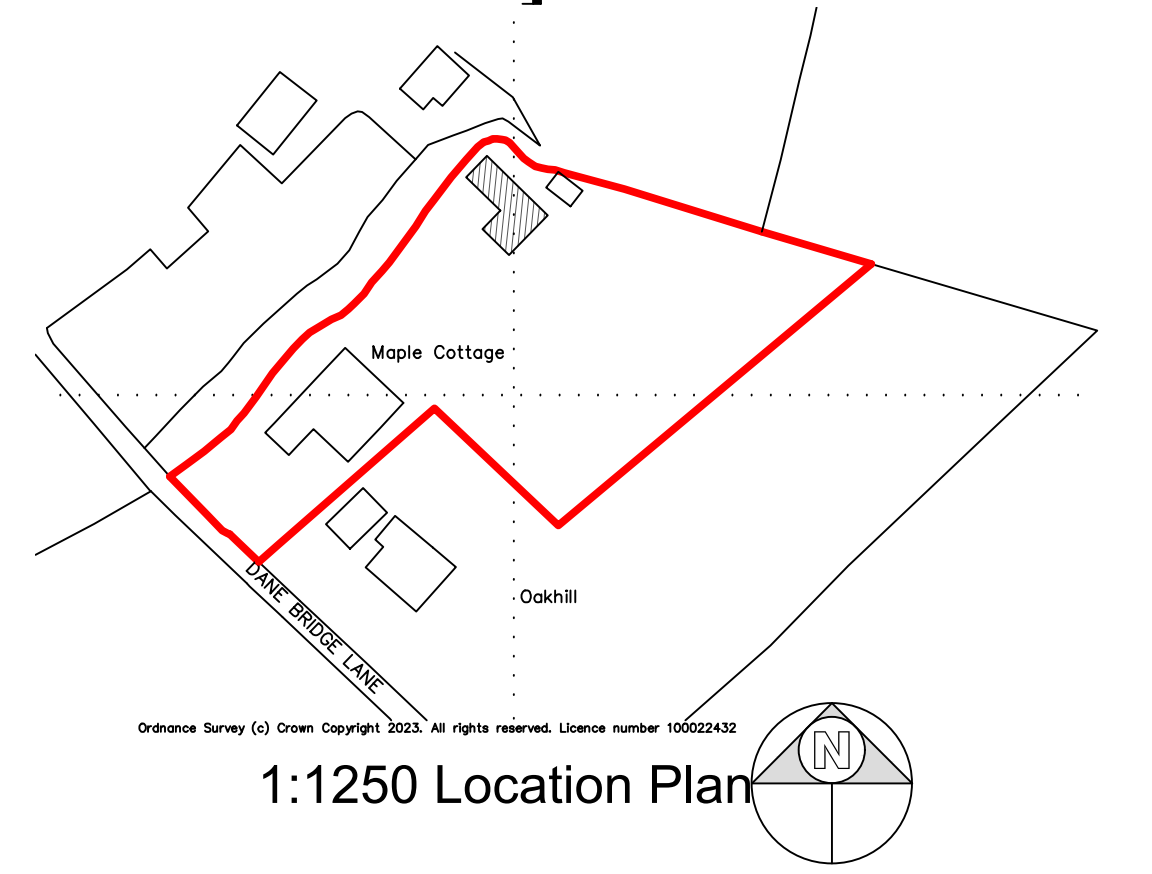


1:1250 Location Plan

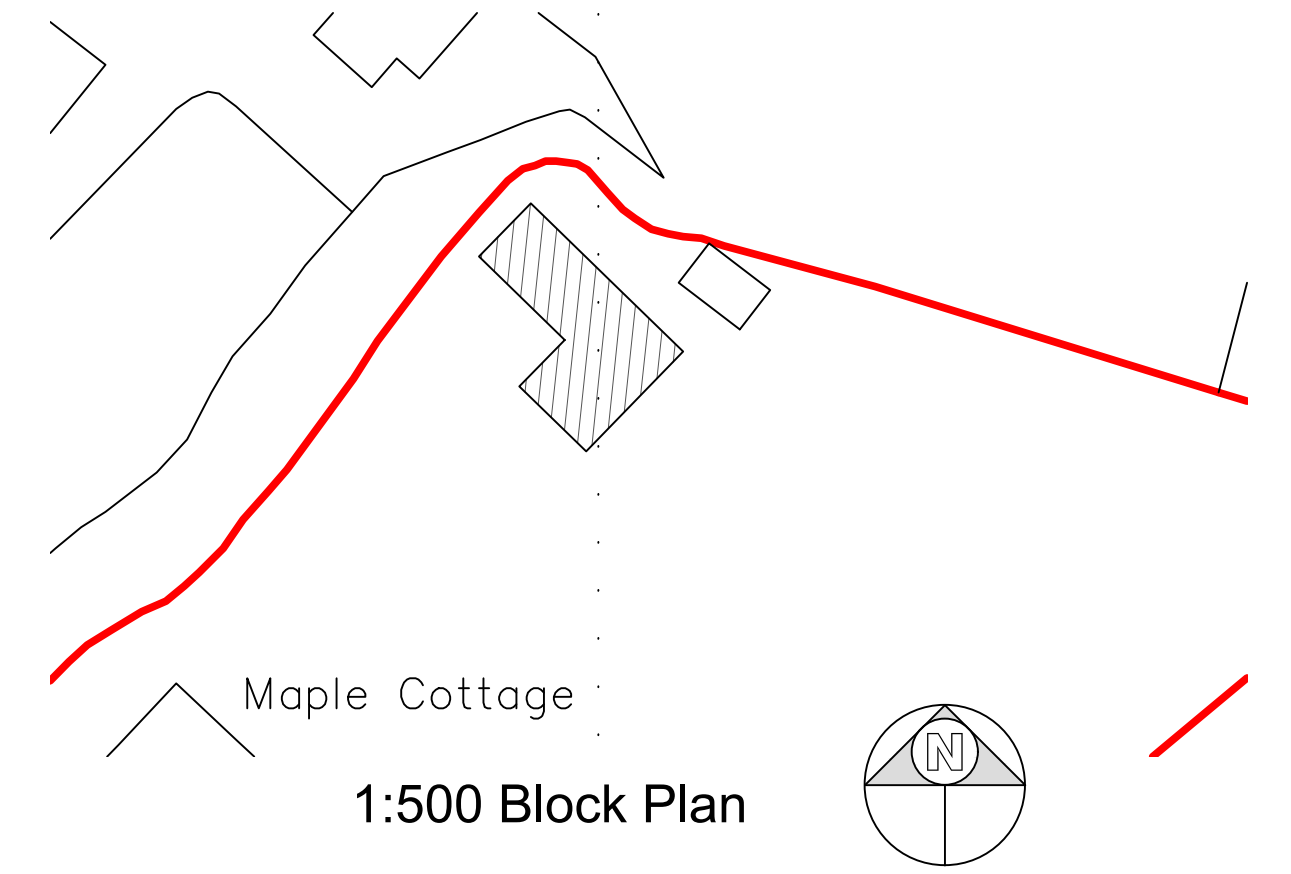


1:500 Block Plan

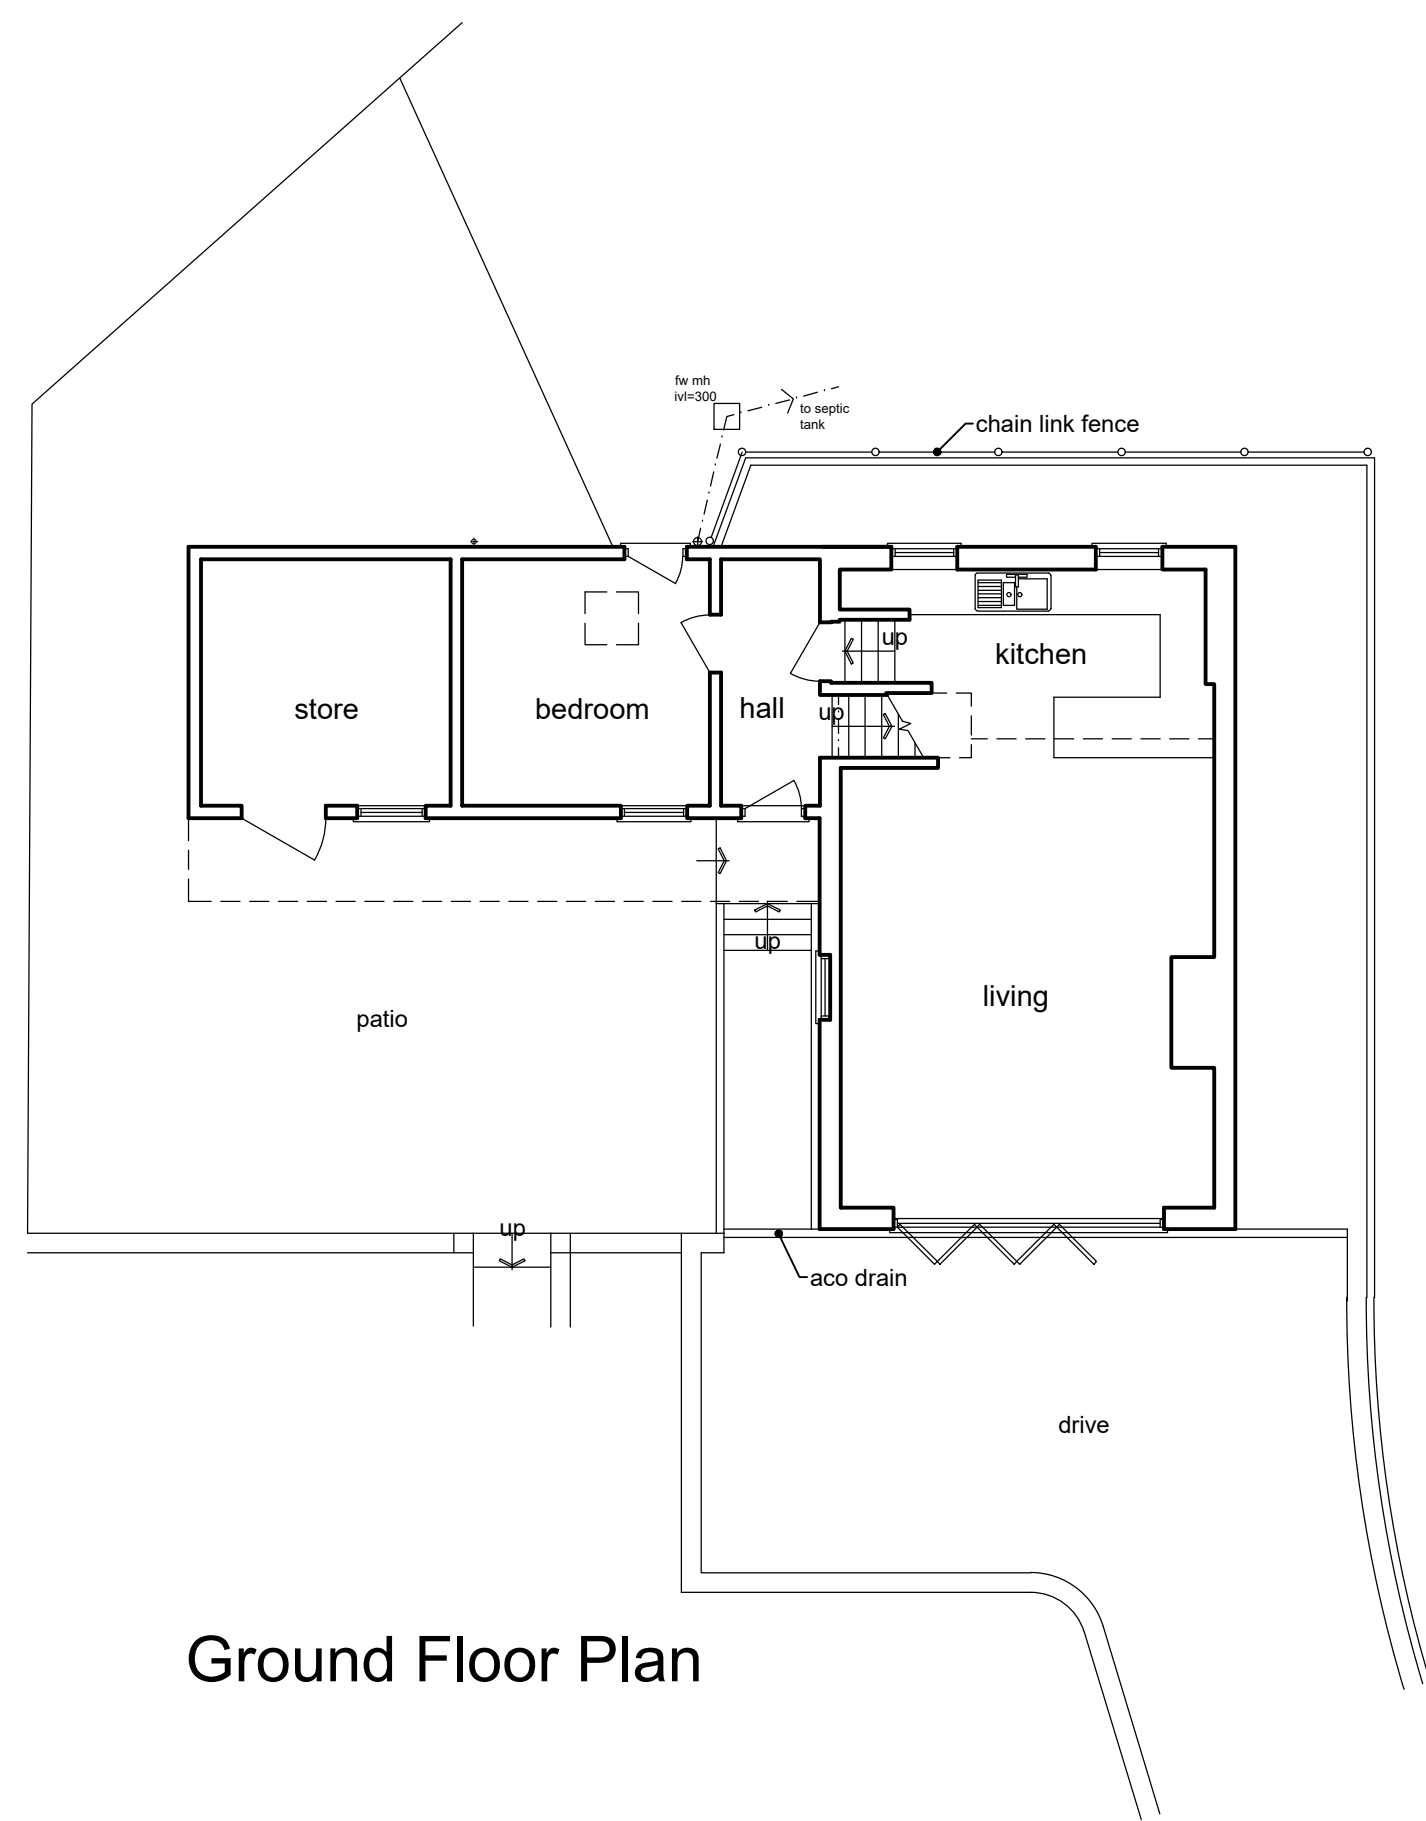

Ground Floor Plan

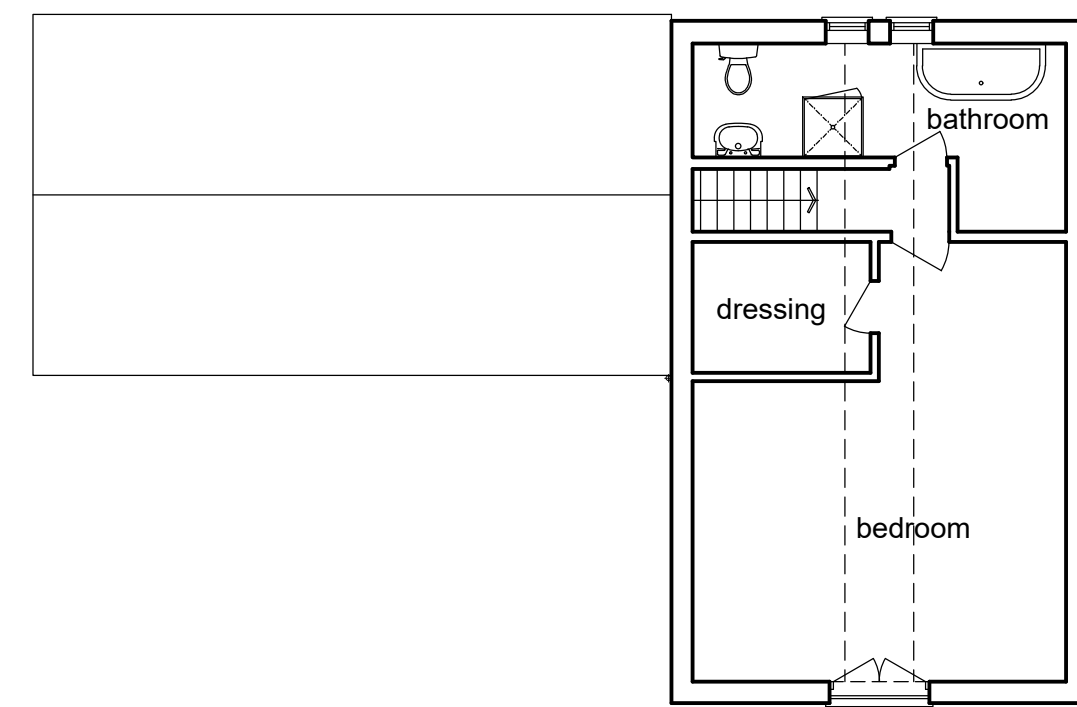

First Floor Plan

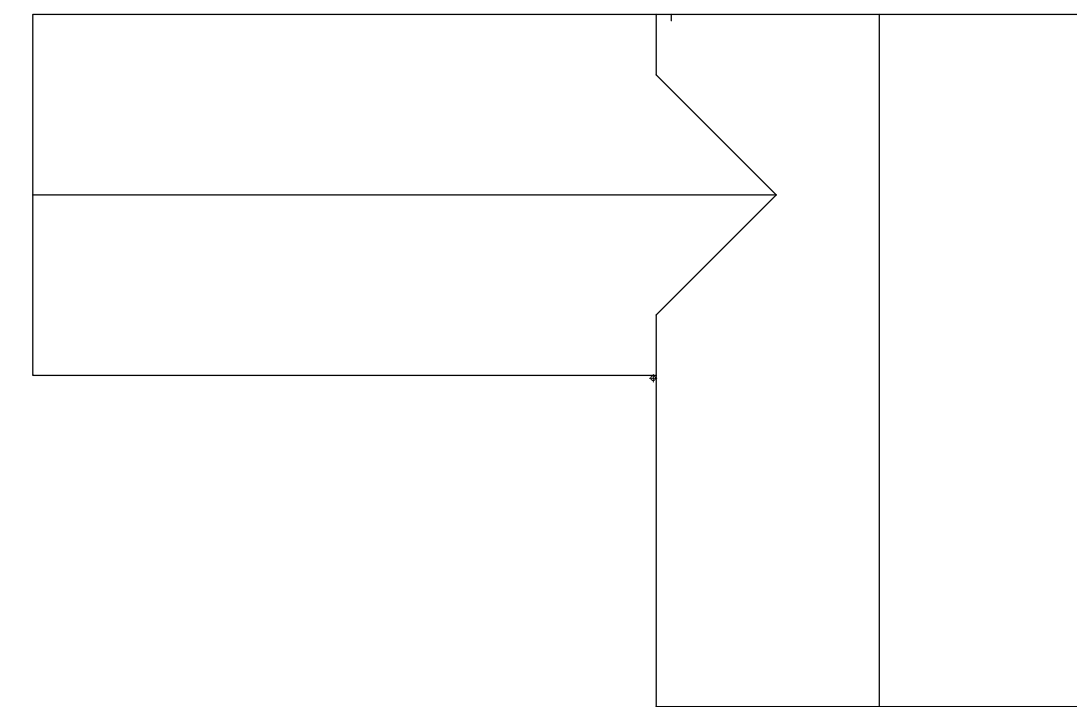

Roof Plan

1:2500	0	1	50m	100m	200m
1:1250	0	5m	10m	20m	40m
1:500	0	1m	2m	4m	8m
1:250	0	0.5m	1m	2m	4m

Westgate House, 37-41 Castle Street, Hertford, Herts SG14 1HH Tel: 01992 552173 Email: contact@hertfordplanning.co.uk www.hertfordplanning.co.uk	
Description Project Maple Cottage Much Hadham SG10 6HX Drawing EXISTING Plans and Elevations	
Date	December 2023
Scale	1:50 1:100
Sheet size	A1
Drawn	
20712-S001-1st	