


OUTSIDE

INSIDE

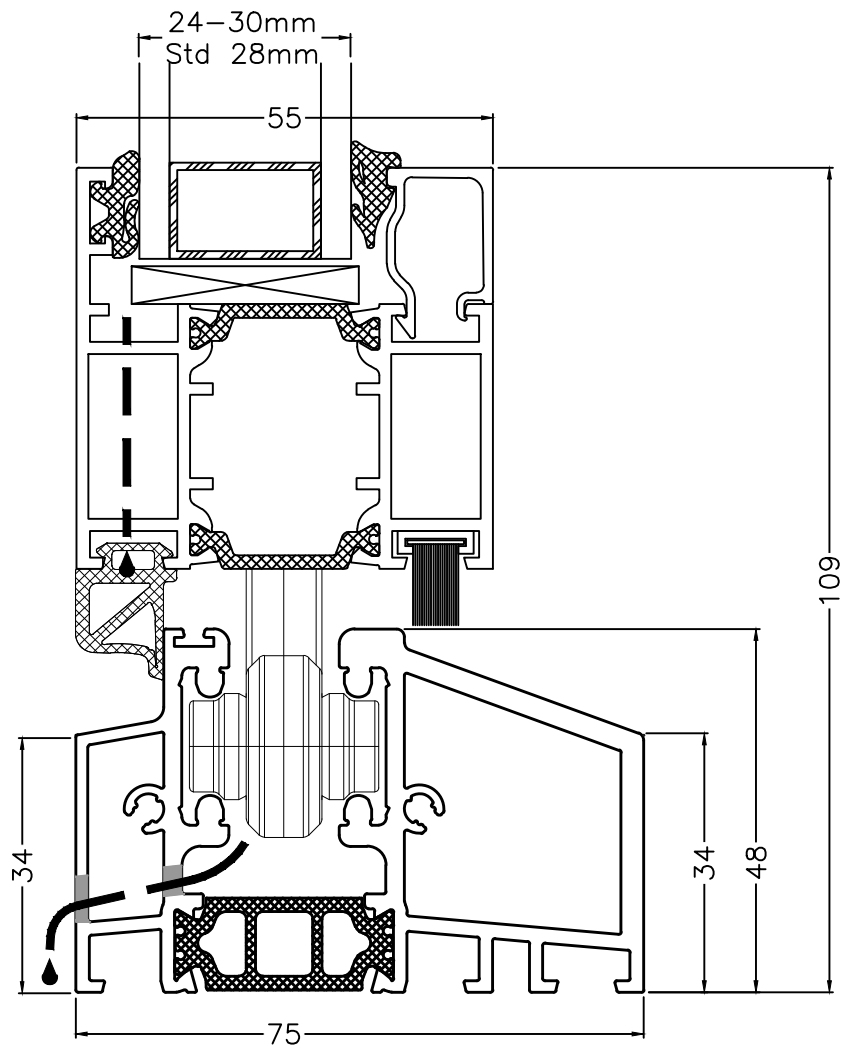

Description **Vertical Section - Connection**
Panel - Bottom Low Threshold Track / Open Out

Detail No: **SF55-A-02D**

System: **SF55**

A