


OUTSIDE

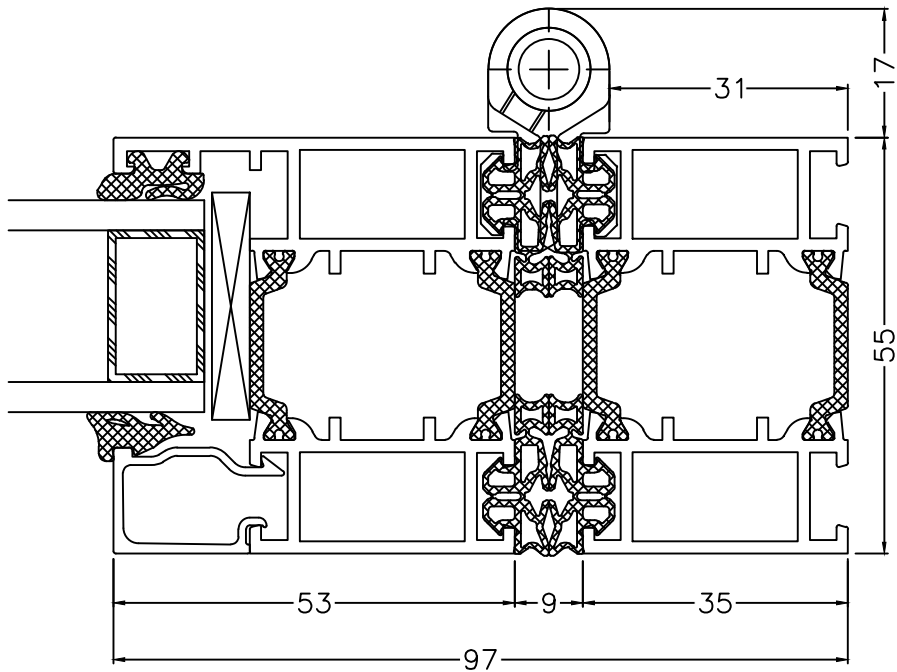

INSIDE

Description **Horizontal Section - Connection**  
**Panel 1R - Hinge Jamb / Open Out**

Detail No: **SF55-A-04B**

System: **SF55**

**A**