


OUTSIDE

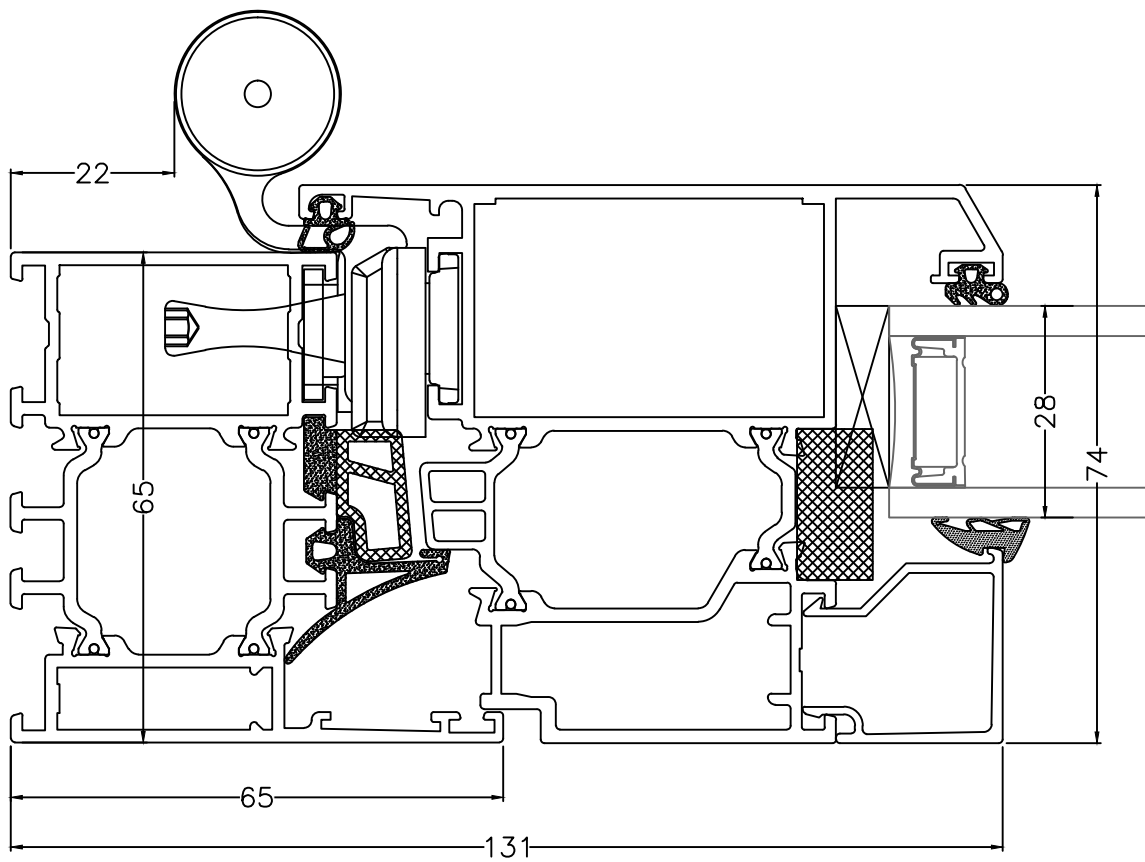

INSIDE

Description **Vertical Section**  
65mm Outer Frame (Side Jamb) - Outward Opening Door Hinge  
Side

Detail No: **IDS65-B-03A**

System: **IDS65 Eco** **A**