


OUTSIDE

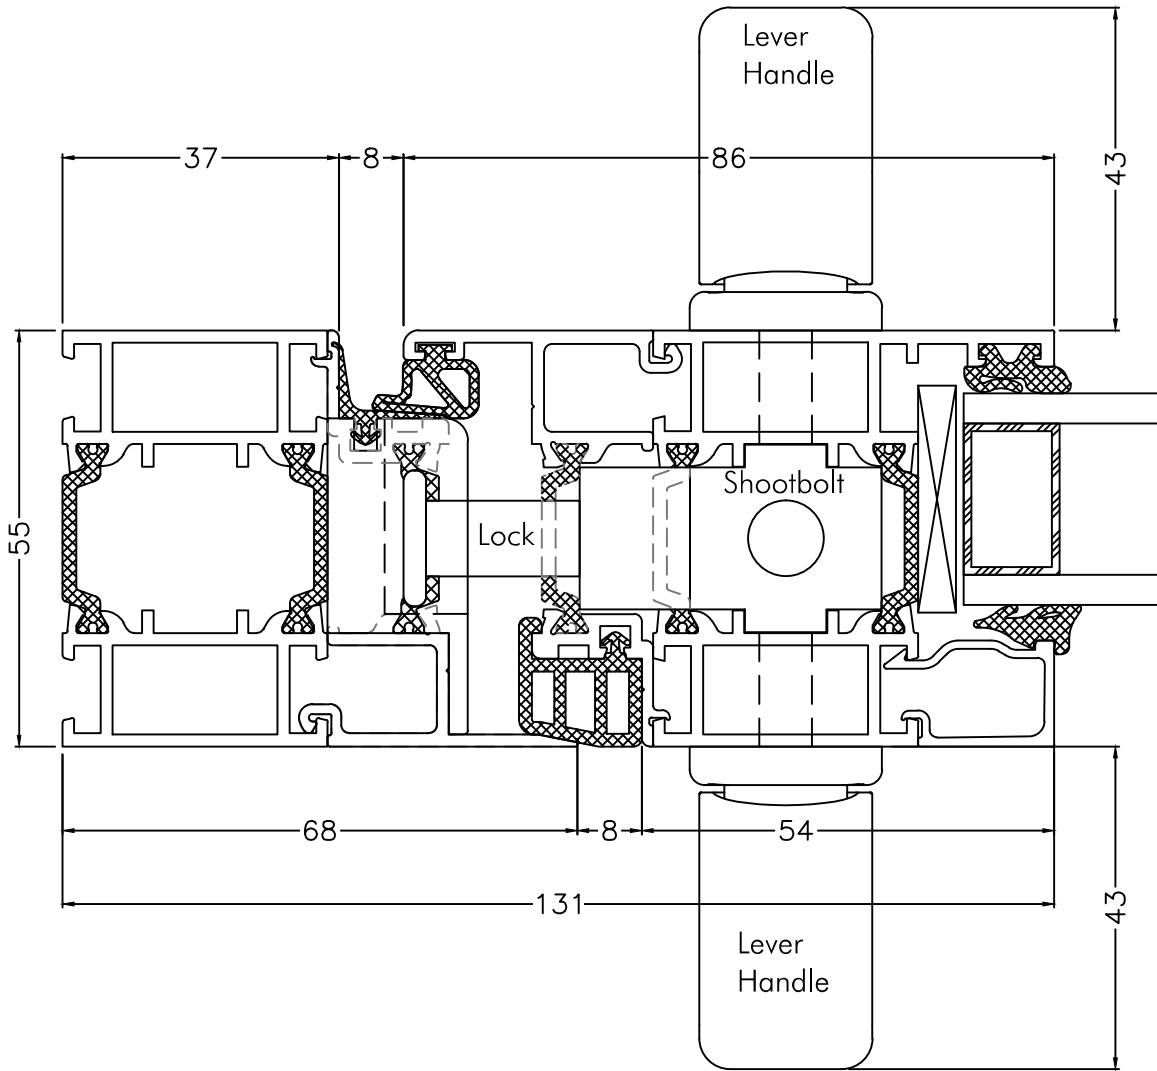

INSIDE

Description **Horizontal Section - Connection**  
**Closing Jamb - Panel 3R / Open Out**

Detail No: **SF55-A-03B**

System: **SF55**

**A**