




PROPOSED GROUND FLOOR PLAN
1:100

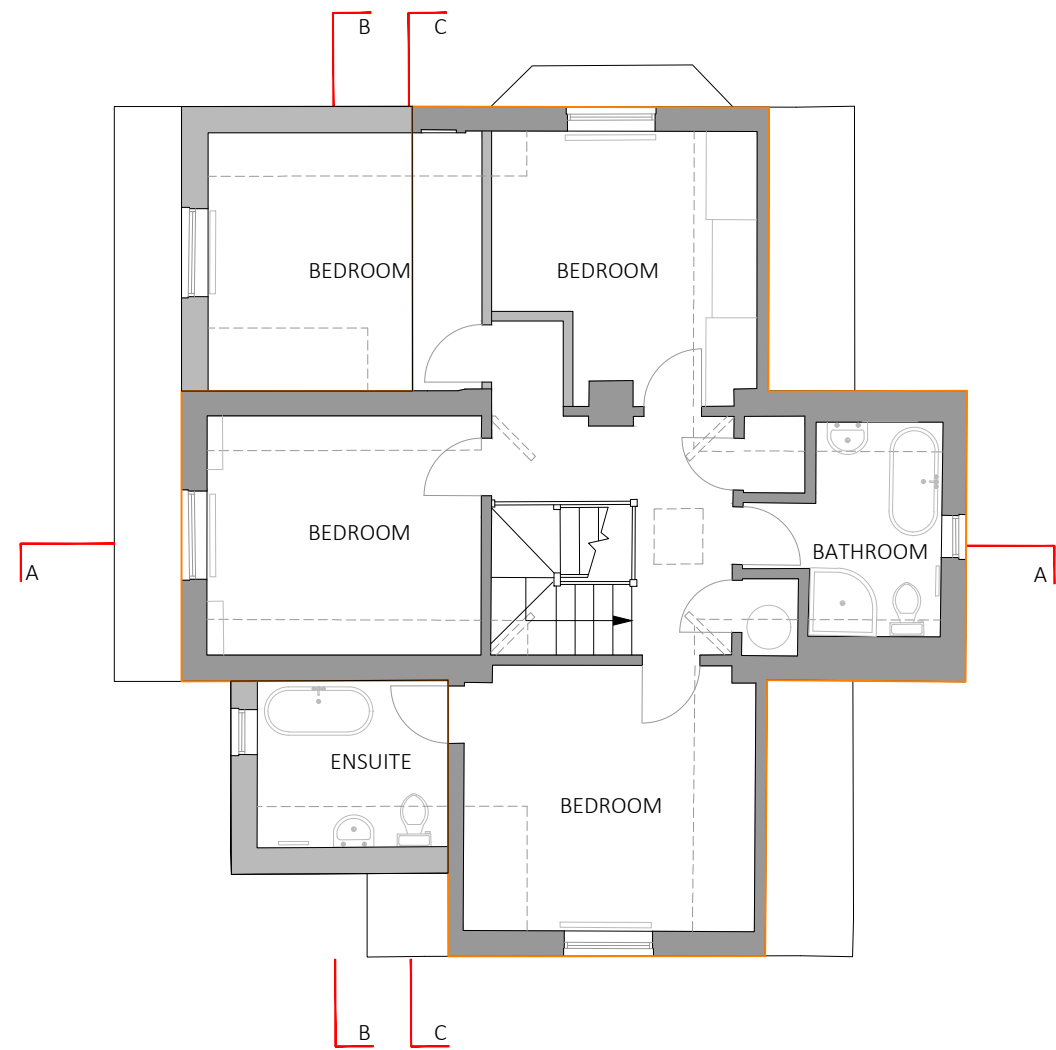

PROPOSED FIRST FLOOR PLAN
1:100

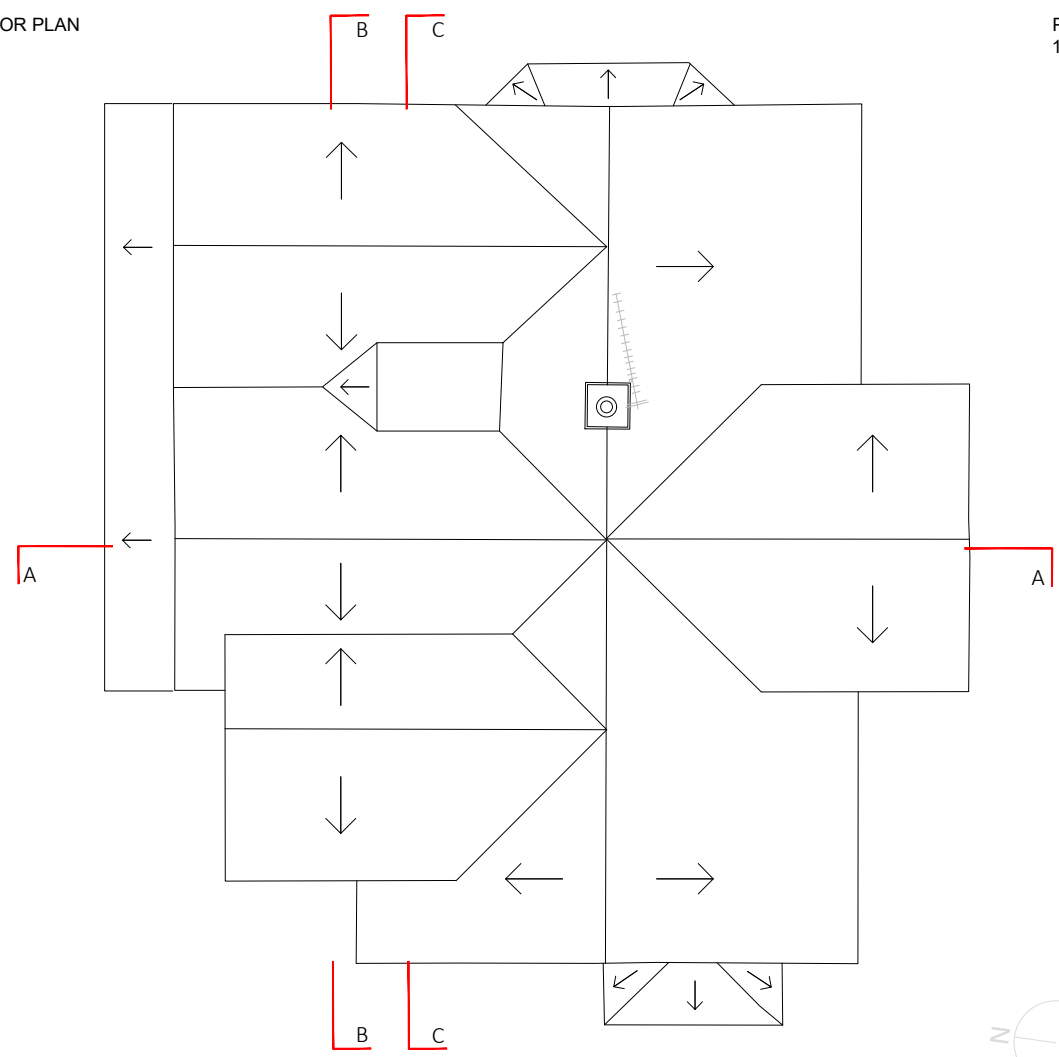

PROPOSED ROOF PLAN
1:100

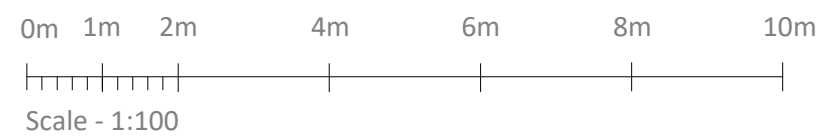

HILL TOP HOUSE
208 THE HILL
BURFORD
OX18 4HX

Client
MR & MRS LECCISOTTI

Drawing
PROPOSED BUILDING PLANS

Drawing No.
01 - 100

Date
JAN 2022

Scale
1:100 @ A3

Revision
REV D

Disclaimer Notice
DO NOT SCALE FROM THIS DRAWING.
All dimensions / sizes shown are for reference
purpose only. All contractors are to carry out
site surveys to determine correct
measurements. No responsibility shall be
borne by EKD Limited should contractors fail
to carry out site surveys to determine their
requirements.

Copyright Notice
This drawing is the property of EKD. No part of
this drawing may be reproduced without the
express and written consent of EKD.



**EMMA KIRBY
DESIGN**

THE COACH HOUSE STUDIO
HOME FARM
GRAFTON
OX18 2RY

Tel: 01367 810575
Mob: 07714 660868

michael@emmakirbydesign.co.uk
www.emmakirbydesign.co.uk

VAT 374 9054 71

Emma Kirby Design Limited.
Registered in England.
Company No: 13018252
Registered Office: The Coach House Studio, Home
Farm, Grafton, Bampton OX18 2RY