

Front (west) elevation




Back (east) elevation


- Finishes
- Double pantile clay rooftiles - natural red
  - Natural render finish to gable ends
  - Slimline smart aluminium windows and doors - mid grey
  - Stone cladding by century stone to match local stonework

Replace bi-fold doors with dorr and glazed screen


Replace bi-fold doors with casement windows

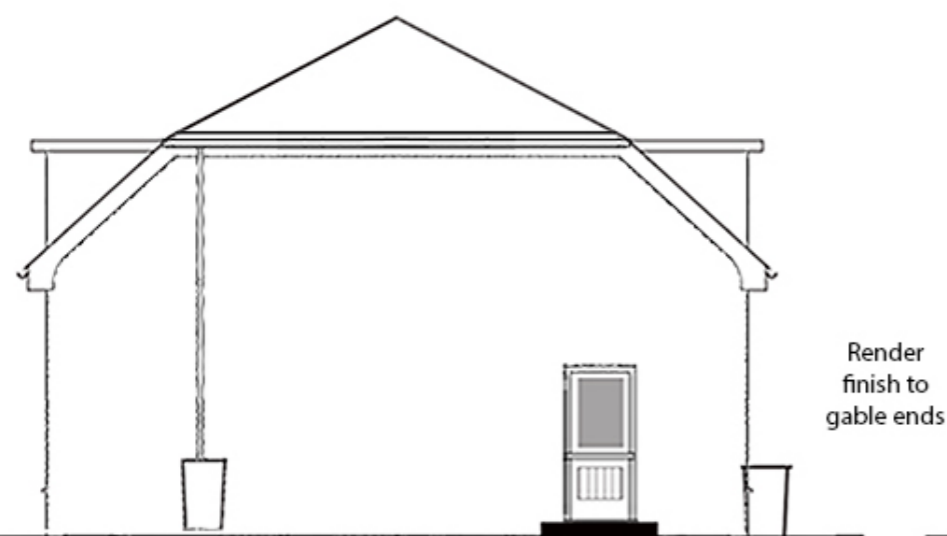

End (north) elevation

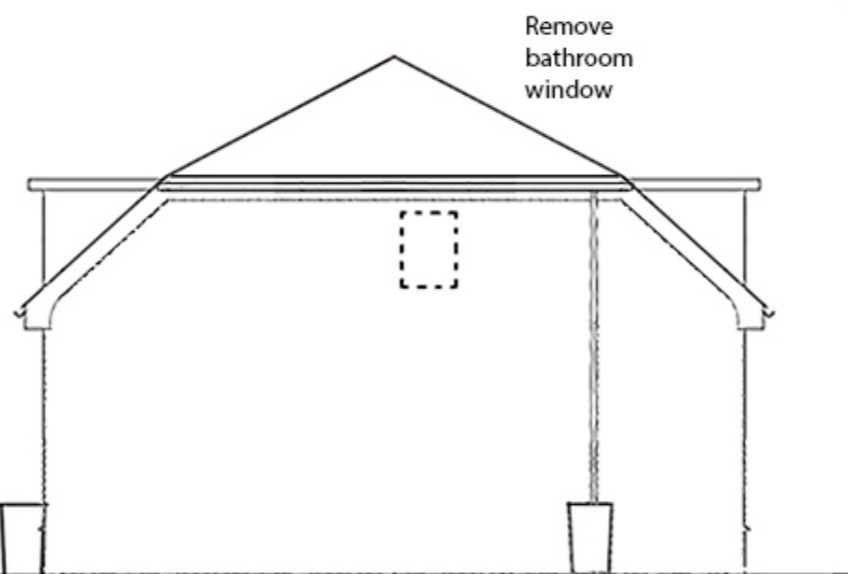

End (south) elevation

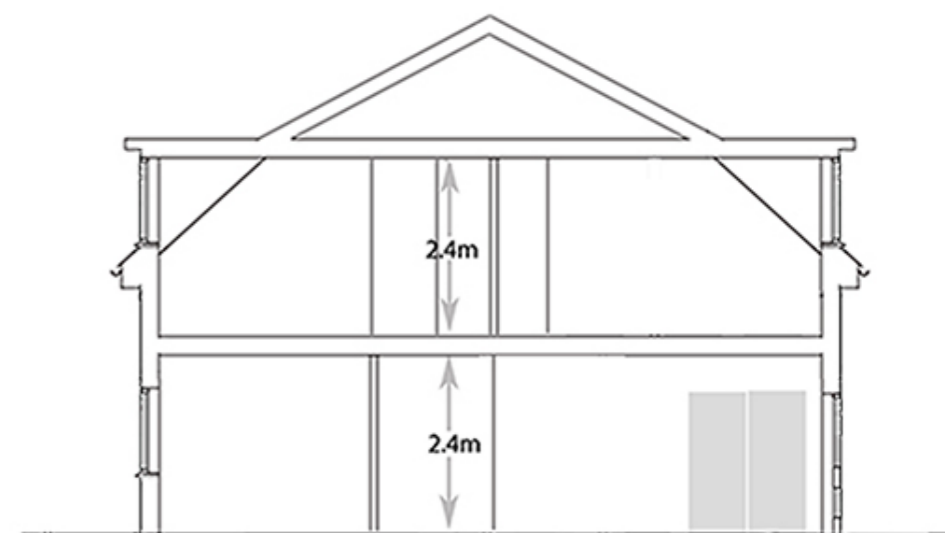

Section AA

0 1 2 3 4 5 6 7 8 9 10 Metres

REV A - 20.12.2023 - scale amended in title block