



Ground Floor Plan (74sqm)

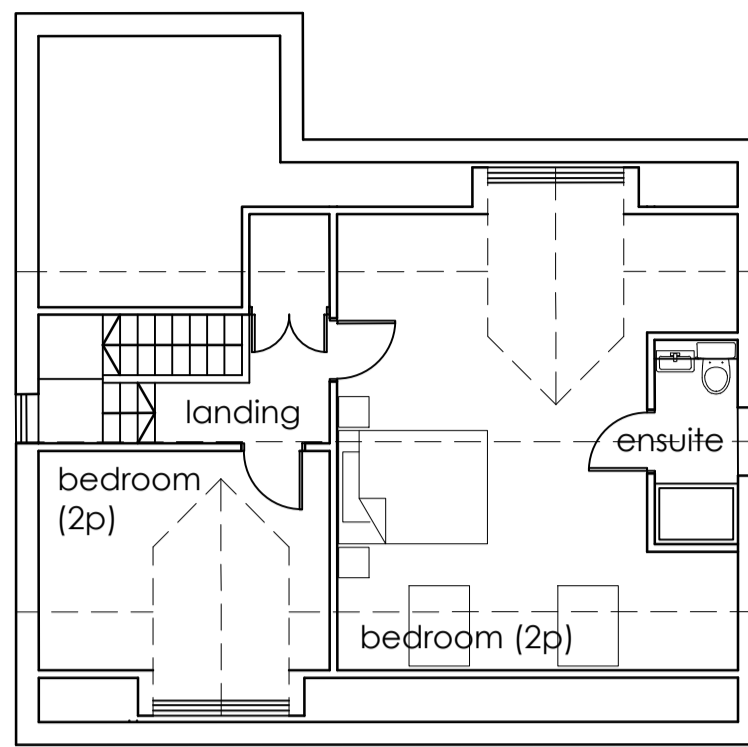

Loft Level Plan (44sqm)

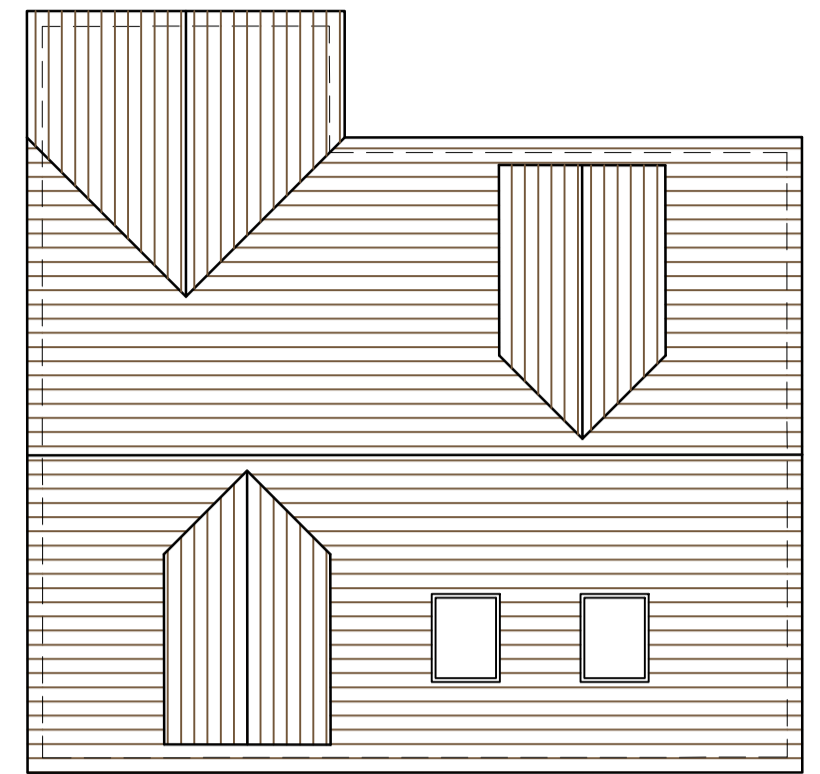

Roof Plan



Rear Elevation



Side Elevation



Front Elevation




Side Elevation

Proposed 3 bed 6 person dwelling (118sqm)



Bekstone Dressed Stone walling

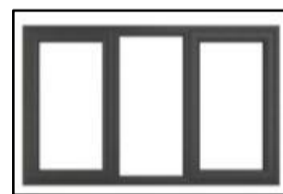


Grey Upvc windows and composite doors



Hardie Plank cladding boards



Black Upvc gutters and downpipes

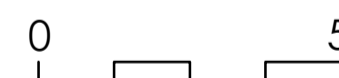

scale bar

FIRSTFOX
ARCHITECTURE LTD

TEL: 0117 960 2261 MOB: 07880 783 602 www.firstfox.co.uk

Project
THE STABLES, TANHOUSE LANE

Drawing PLOT 2 & 3 AS PROPOSED	
Job No : THE STABLES	Drawing No : 220
Date : OCT 2023	Drawn By : M H FOX
Scale : A2 1-100	Checked :
Revision : - - -	