
 Luminaire A
Supplier	Thorn Lighting UK & Ireland
Type	CESAR W 90 2X3L50 860 NB
Lamp(s)	CESW_3L50-760NB 6W
Lamp Flux (lm)	0.54
Maintenance Factor	1.00
No. in Project	7

**TANHOUSE LANE**

**NORTH**

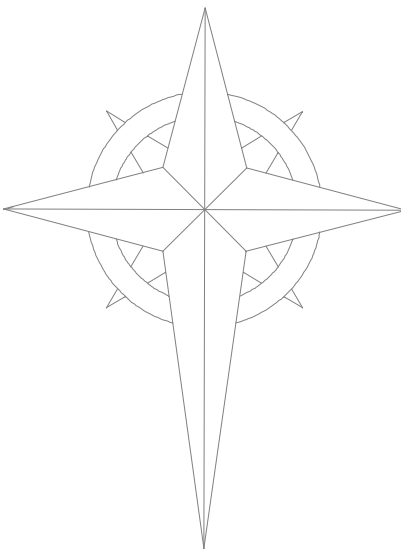

**PLOT 1**

**Existing Dwelling**

**PLOT 2**



**PROJECT NAME:**  
THE STABLE, NORTH WEST OF FELTMAKERS LANE

**PROJECT No:**  
3106-DFL-ELG-XX-LD-EO-13001-S3-P01

**SCALE:** 1:250      **DATE:** 16 November 2023

**CALCULATION:**  
Horizontal Illuminance (lux)

**DESIGNER:**  
DFL-UK (FE)

>Indicative light spill diagram  
>Not for construction  
>Initial light spill shown MF = 1.00  
>Modelling does not consider the blocking or shading effect of physical obstructions or site topography  
>Indicative Light spill diagram must be read in conjunction with 3106-DFL-ELG-XX-RP-EO-13001-S3-P01

Isolux contour shown:  
5.0 Lux- Blue  
1.0 Lux- Purple  
0.4 Lux- Red  
0.2 Lux- Yellow  
Paper size scale 1:250@A3

**CHECKED BY:** AR      **APPROVED BY:** AL

**REVISION:** P01      **SUTIABILITY:** S3