




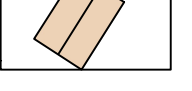
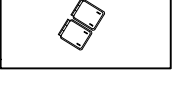

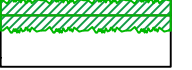
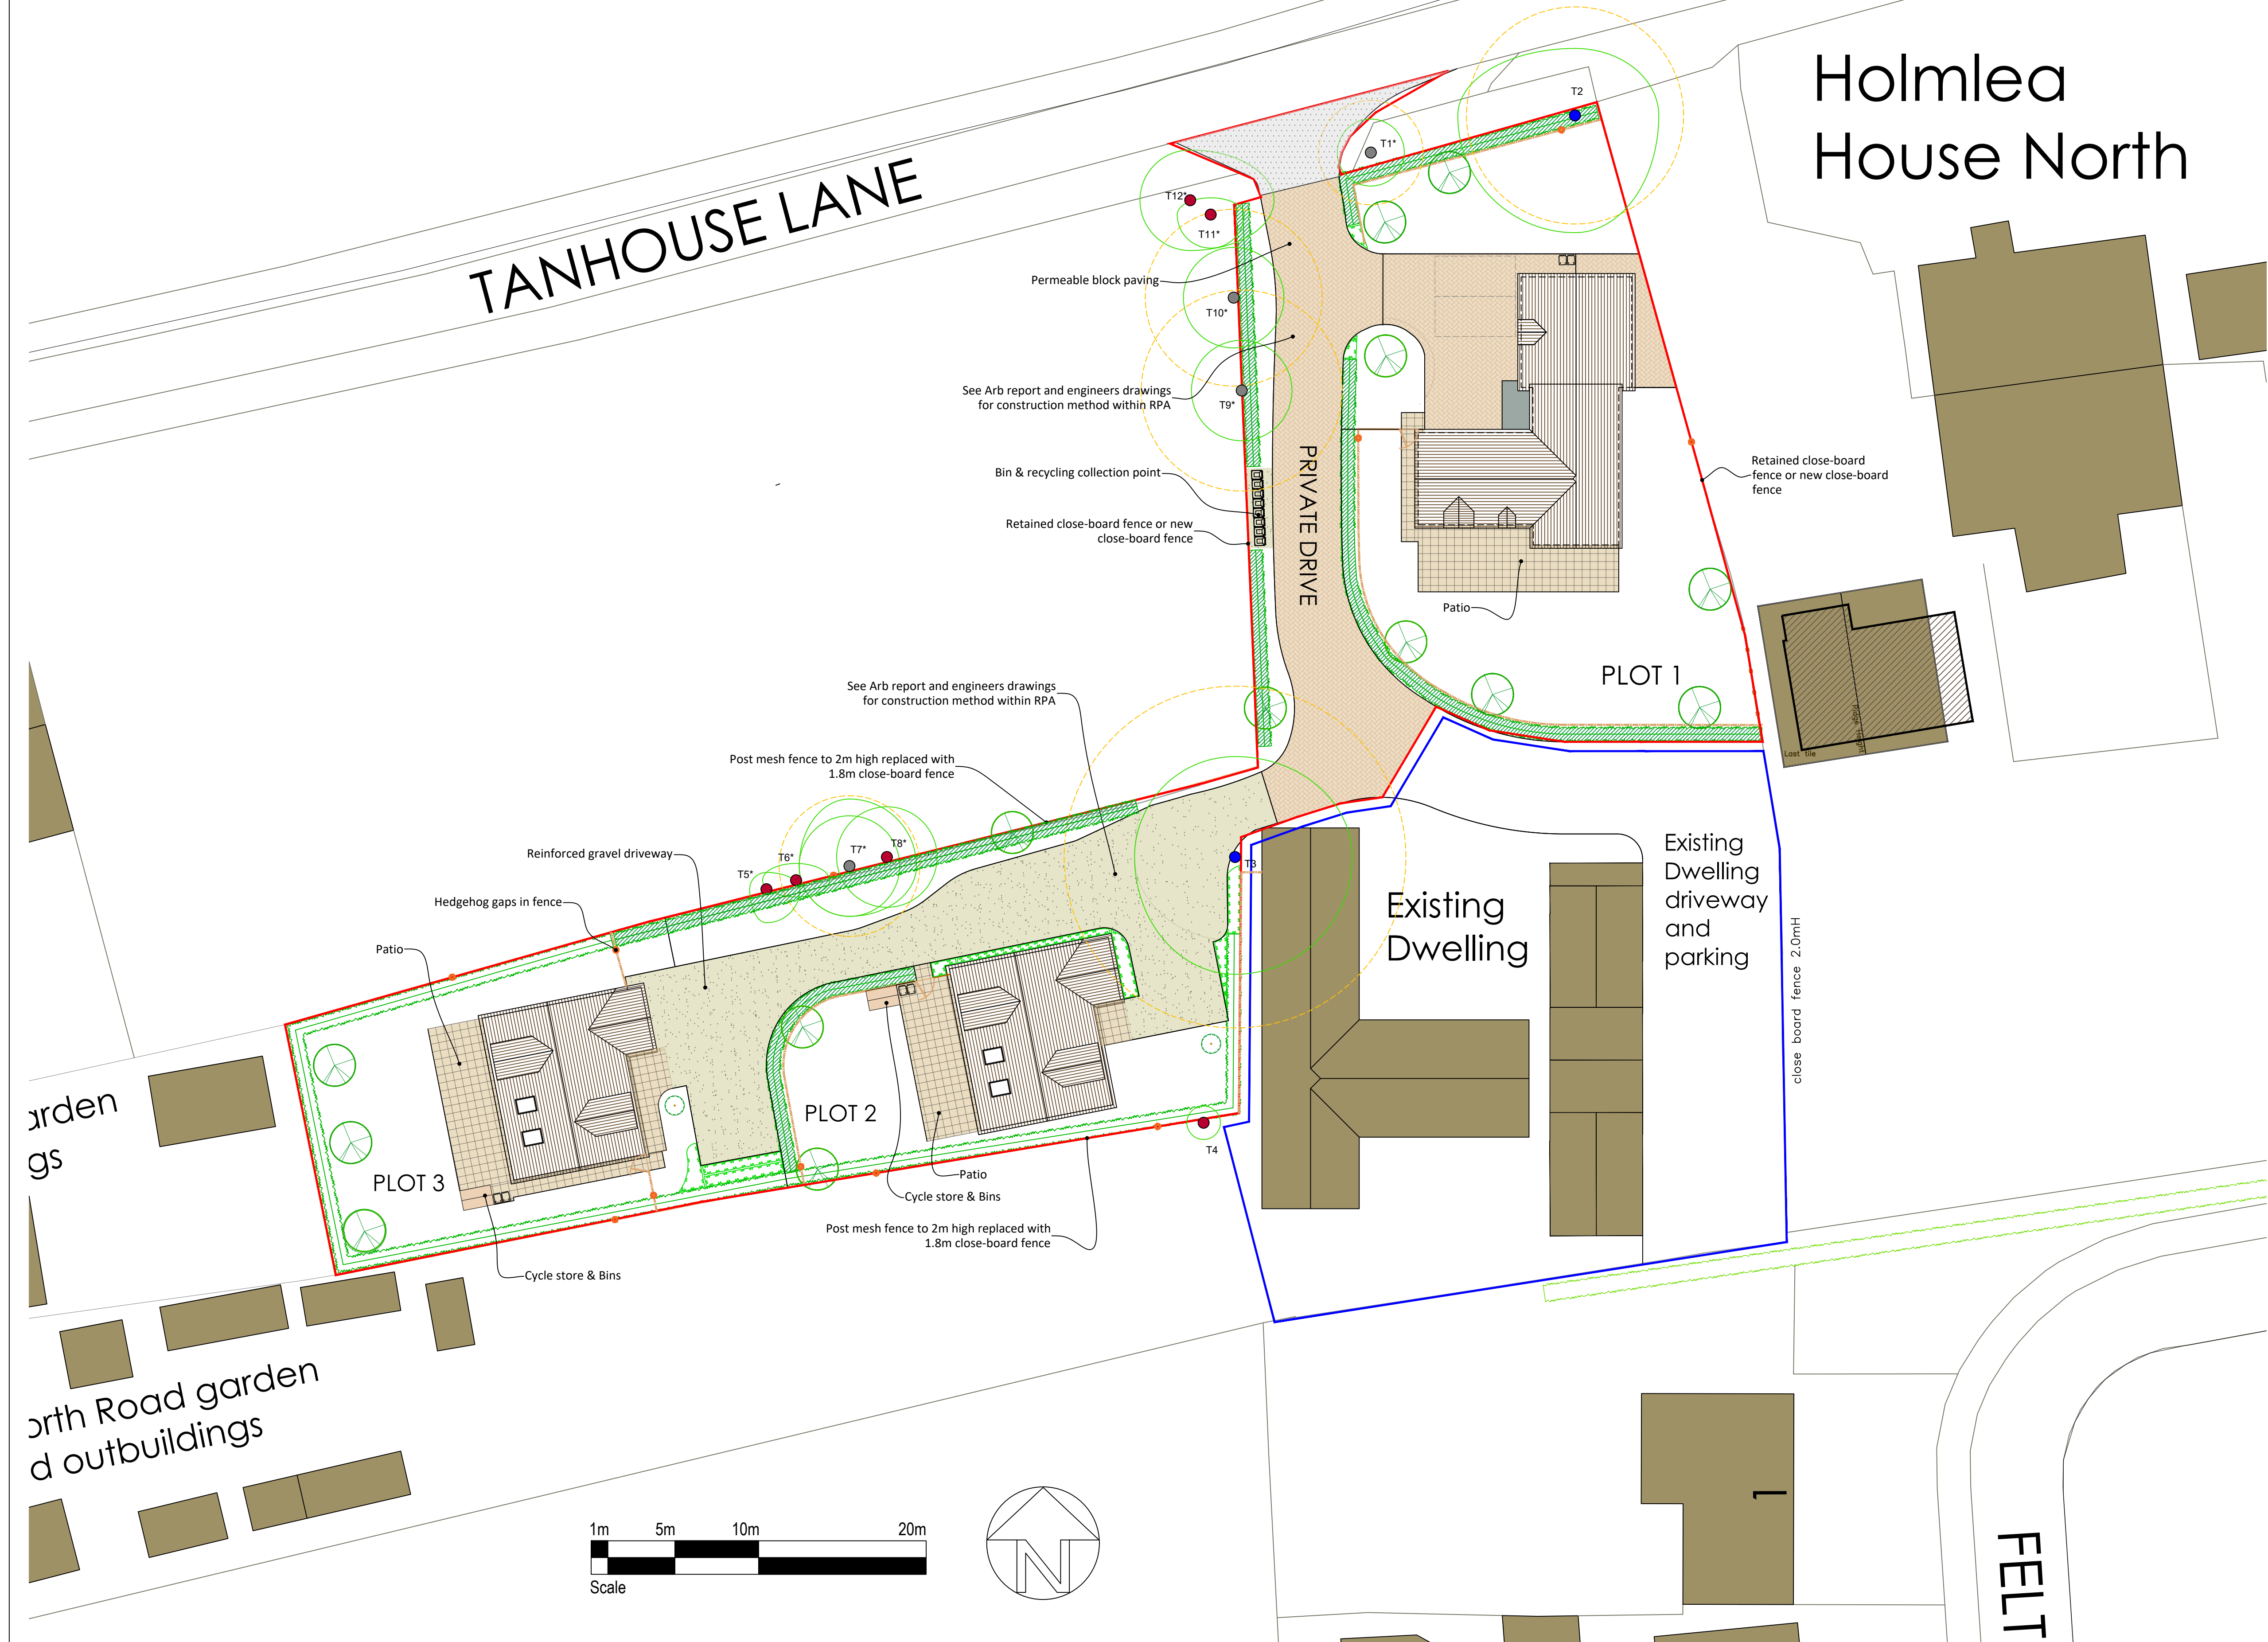




TANHOUSE LANE

# Holmlea House North

- HARDWORKS KEY**  
 [All kerbing, laying profiles and drainage details to Engineer's requirements. See Architects drawing for proposed levels and setting out!]
-  **Macadam Drive**  
New or retained and resurfaced macadam
  -  **Block paved access road & parking**  
Marshalls 'Piora' permeable concrete block paving 200x100mm or similar approved, in herringbone pattern with charcoal block soldier course and pcc kerbs and edging - colour: brindle
  -  **Slab patios and paths**  
Marshalls 'Saxon' concrete slab paving 450x450x50 or 400x400x50mm or similar approved - colour: natural
  -  **Gravel Drive**  
Reinforced permeable buff gravel drive and parking with PCC kerbs and edgings
  -  **Proposed 1.8m high closeboard timber fencing with matching gates (rear and side gardens)**  
200x200mm gaps at base of all fencelines for hedgehog / small mammal permeability
  -  **Proposed Sheds**  
2m x 1.5m timber shed with apex roof on concrete base
  -  **Proposed Bin Locations**  
Proposed location for wheelite bins
  -  **Root protection area**
  -  **Hedges to be maintained by management company**



garden  
g  
North Road garden  
and outbuildings

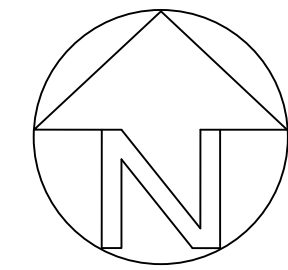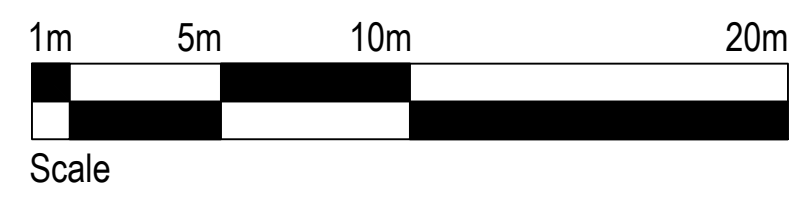

CAMBIUM : Landscape architecture   Arboricultural consultancy			
Project The Stables, Tanhouse Lane			
Title Hard Landscape Proposals			
Client First Fox Architects			
Date November 2023	Drawn LR	Checked MW	
Scale 1:200@A1	Status Planning		
Dwg No. DR-L-1555-02	Revision A		
Cambium, 4 Clyde terrace, Bedminster Bristol BS3 3BL			

FELT