


SOUTH
ELEVATION:


1.2m from
boundary

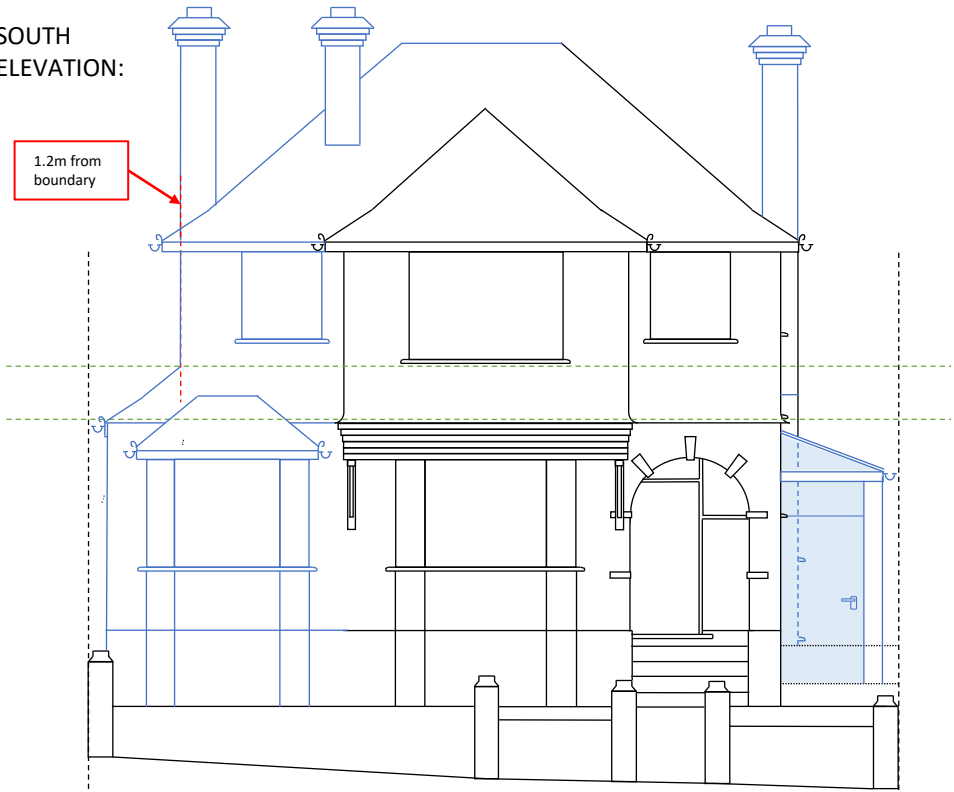

EAST
ELEVATION:


No. 42 approx.
tree line

No. 42 approx.
fence line

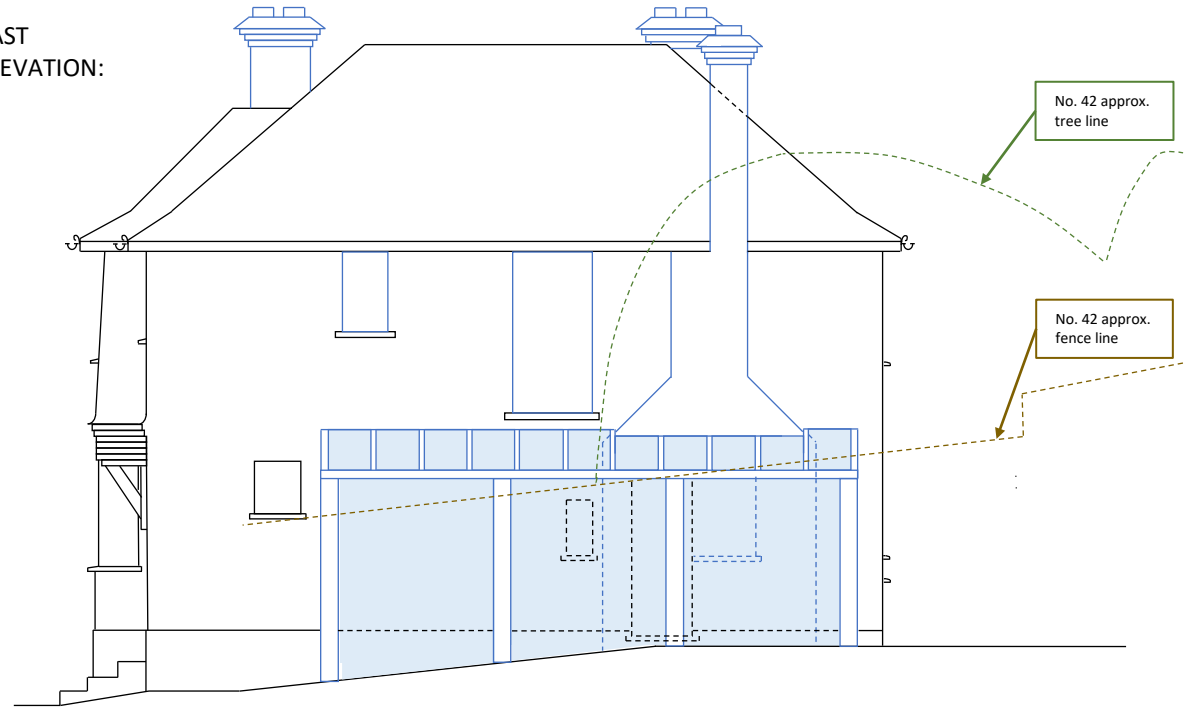


NORTH
ELEVATION:

1.2m from
boundary

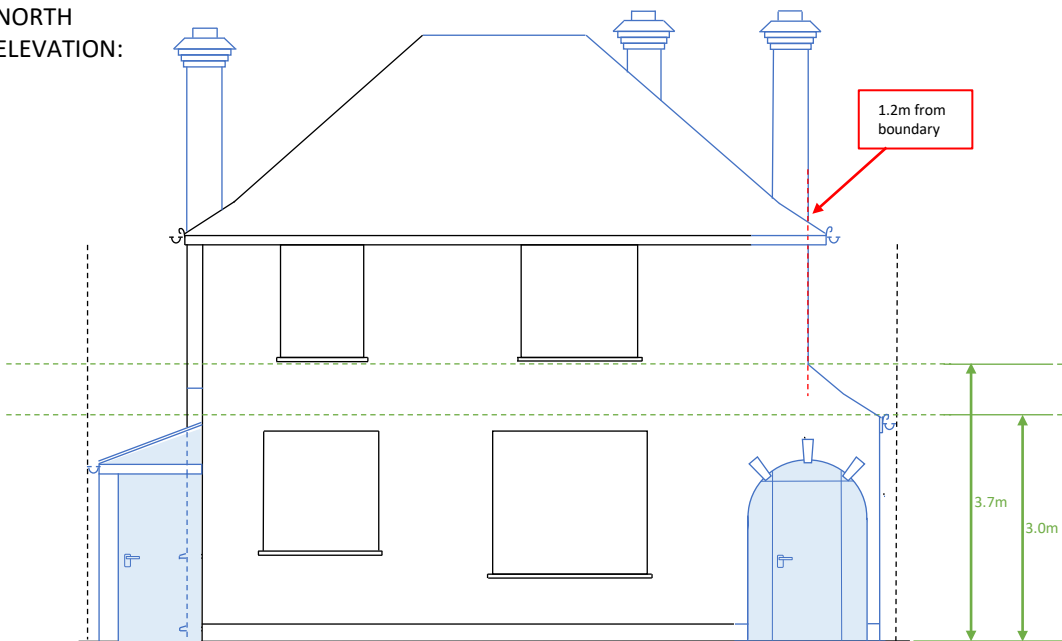

WEST
ELEVATION:

Outline of No. 46 which sits
approx. 4.3m behind No.44
and approx. 0.3m higher

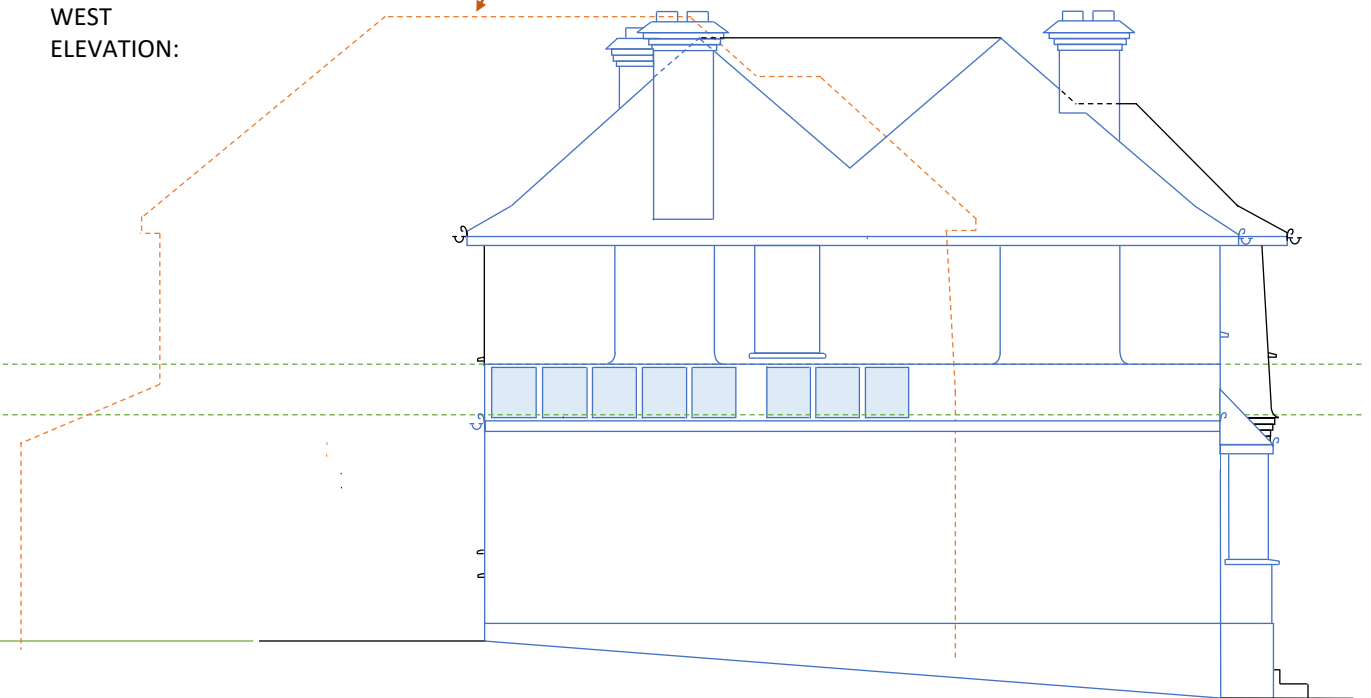

0 1 2 3 4 5m

Scale: 1:100 on A3 paper

ADDRESS: 44 CARPENTERS WOOD DRIVE, CHORLEYWOOD, WD3 5RJ

DRAWING: PROPOSED ELEVATIONS

APPLICANT: CURTIS

DRAWING VERSION: A

PLANNING REF: PP-12698720

UNIQUE REF: 44CWD-FUL1-PEA

PRODUCTION DATE: 17 Nov 2023