




SOUTH ELEVATION:

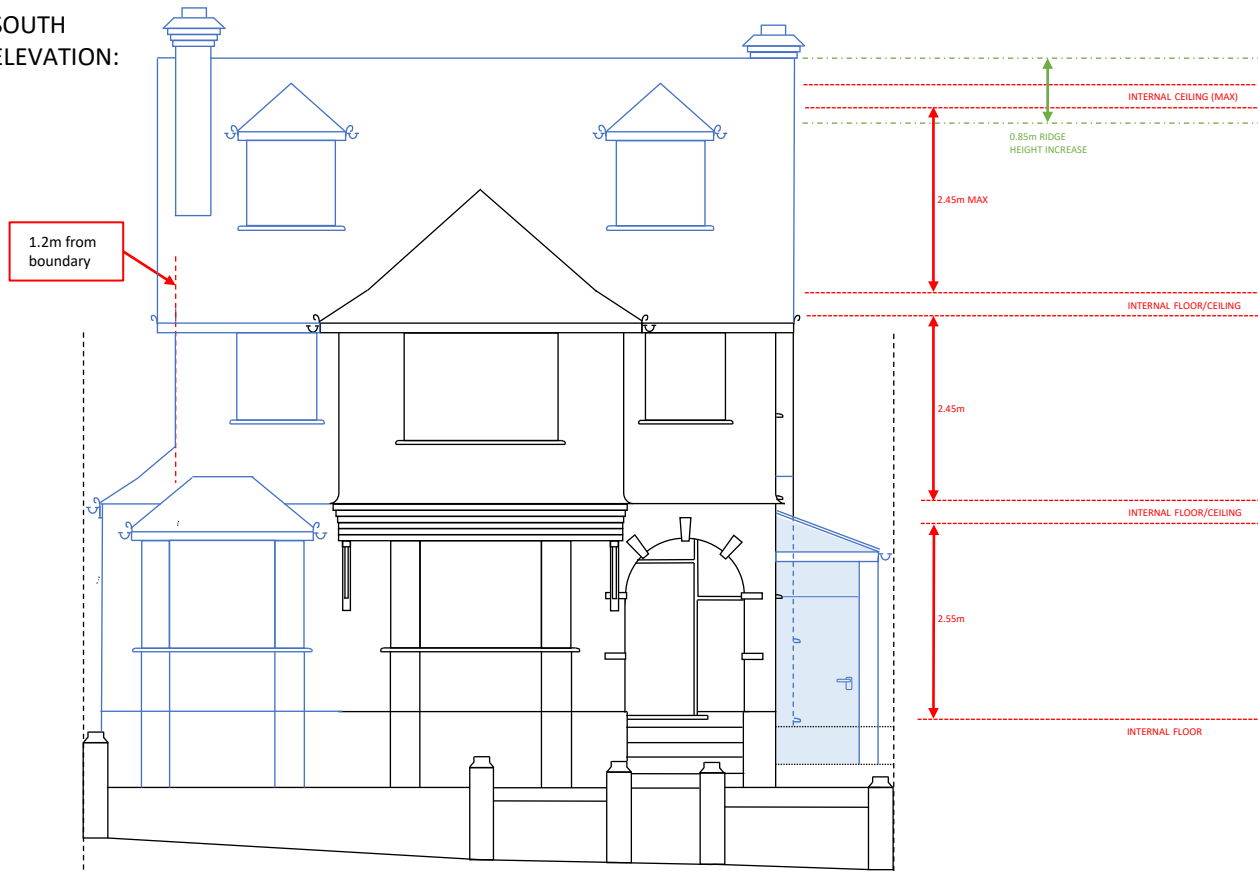


EAST ELEVATION:

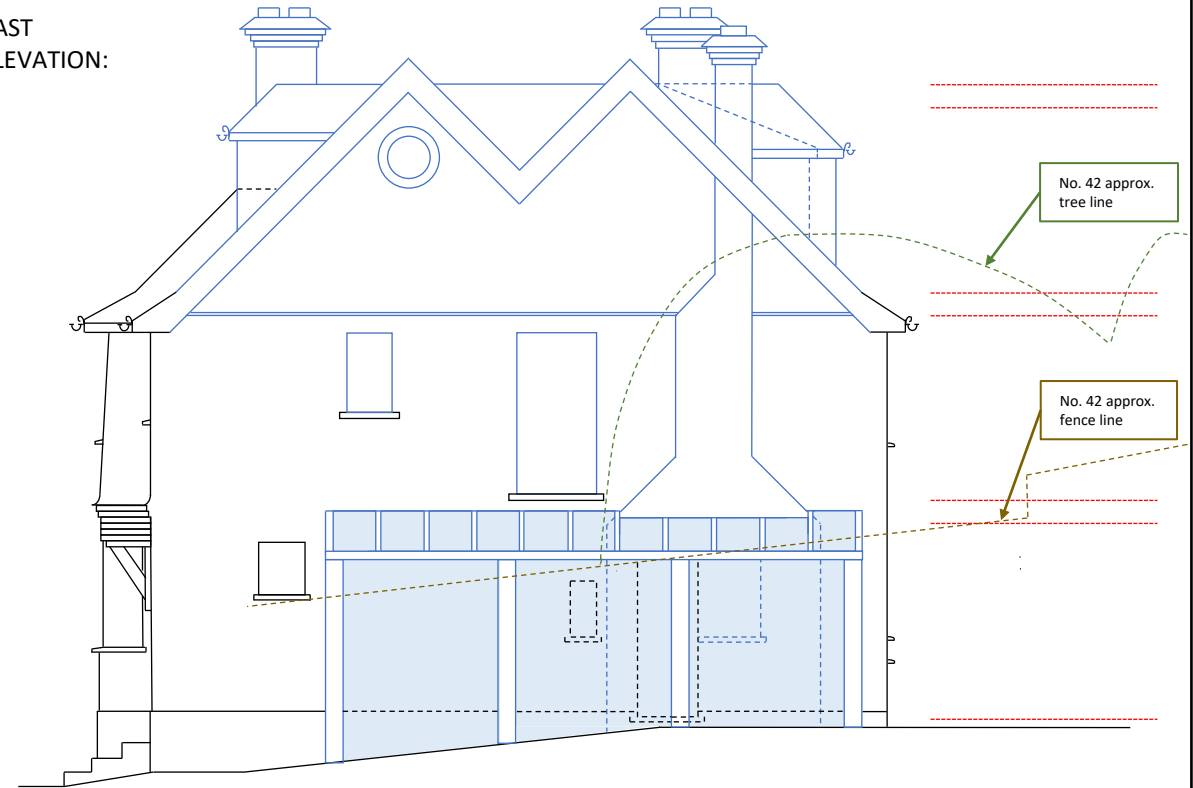


NORTH ELEVATION:

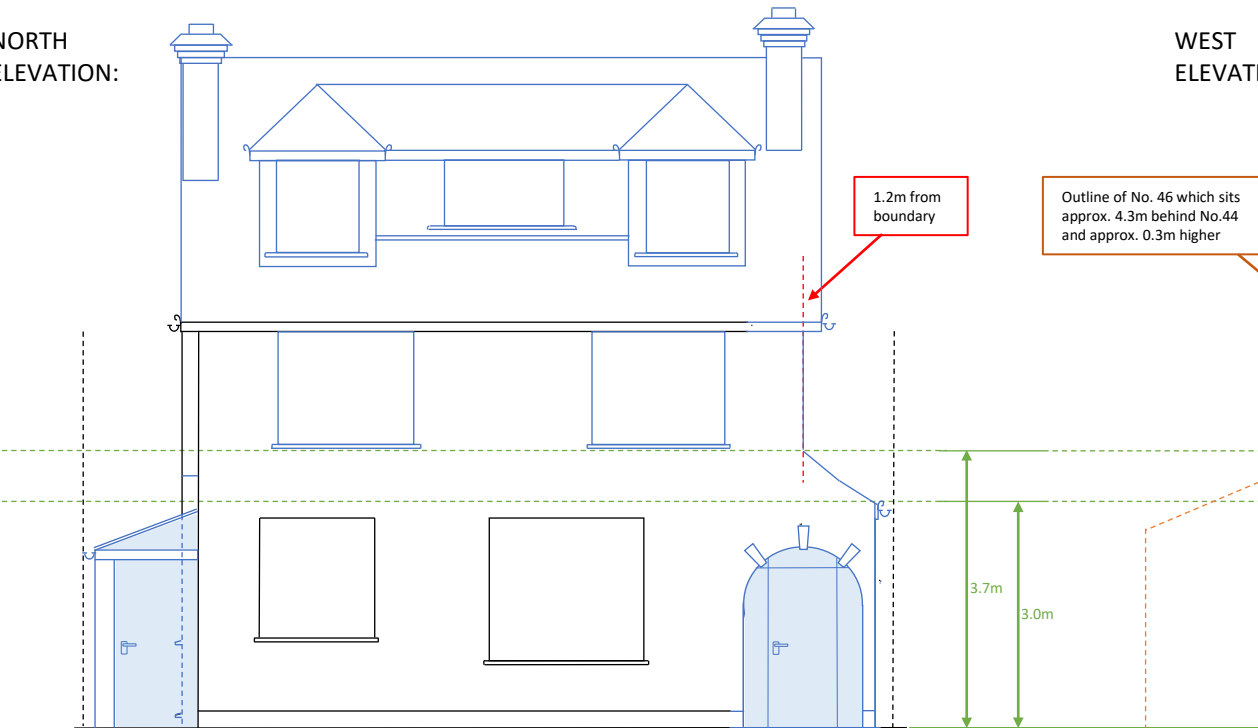

WEST ELEVATION:

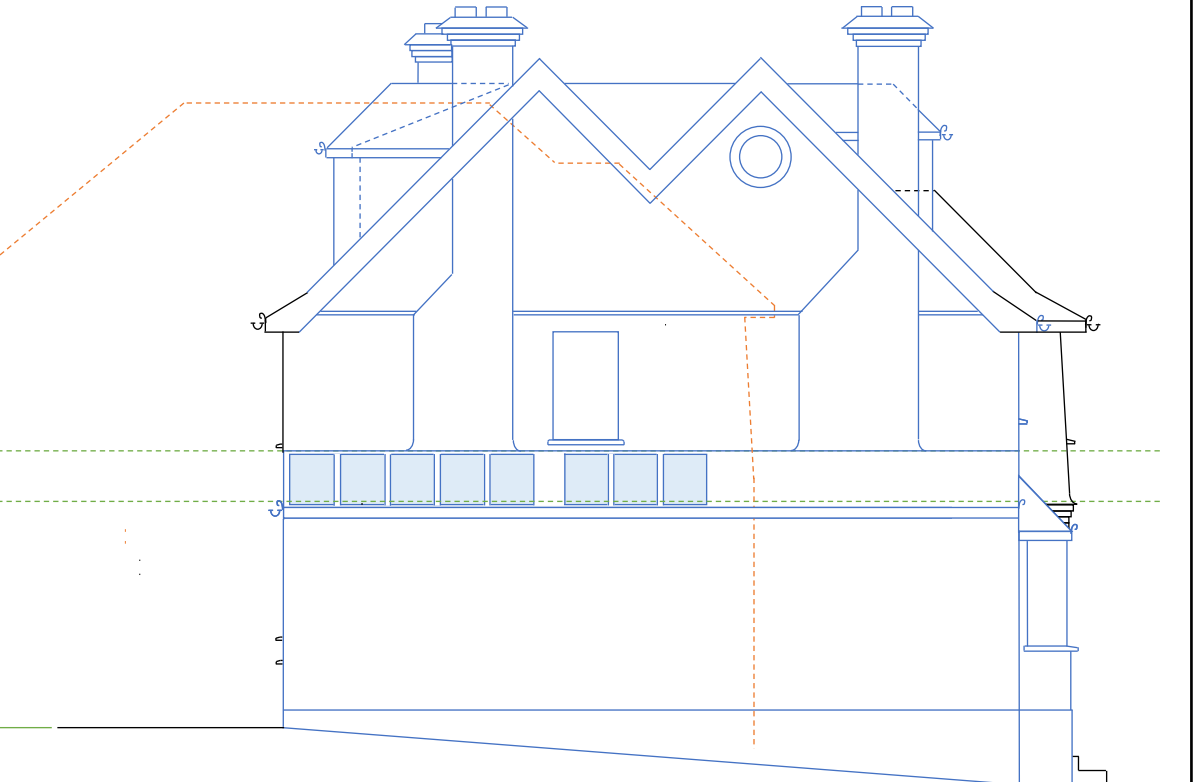

<b>ADDRESS:</b> 44 CARPENTERS WOOD DRIVE, CHORLEYWOOD, WD3 5RJ	
<b>DRAWING:</b> PROPOSED ELEVATIONS	<b>APPLICANT:</b> CURTIS
<b>DRAWING VERSION:</b> A	<b>PLANNING REF:</b> PP-12698735
<b>UNIQUE REF:</b> 44CWD-FUL2-PEA	<b>PRODUCTION DATE:</b> 17 Nov 2023

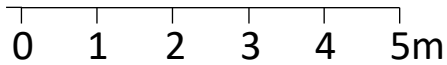

Scale: 1:100 on A3 paper