
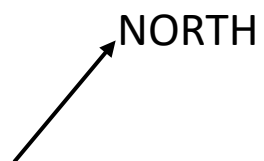
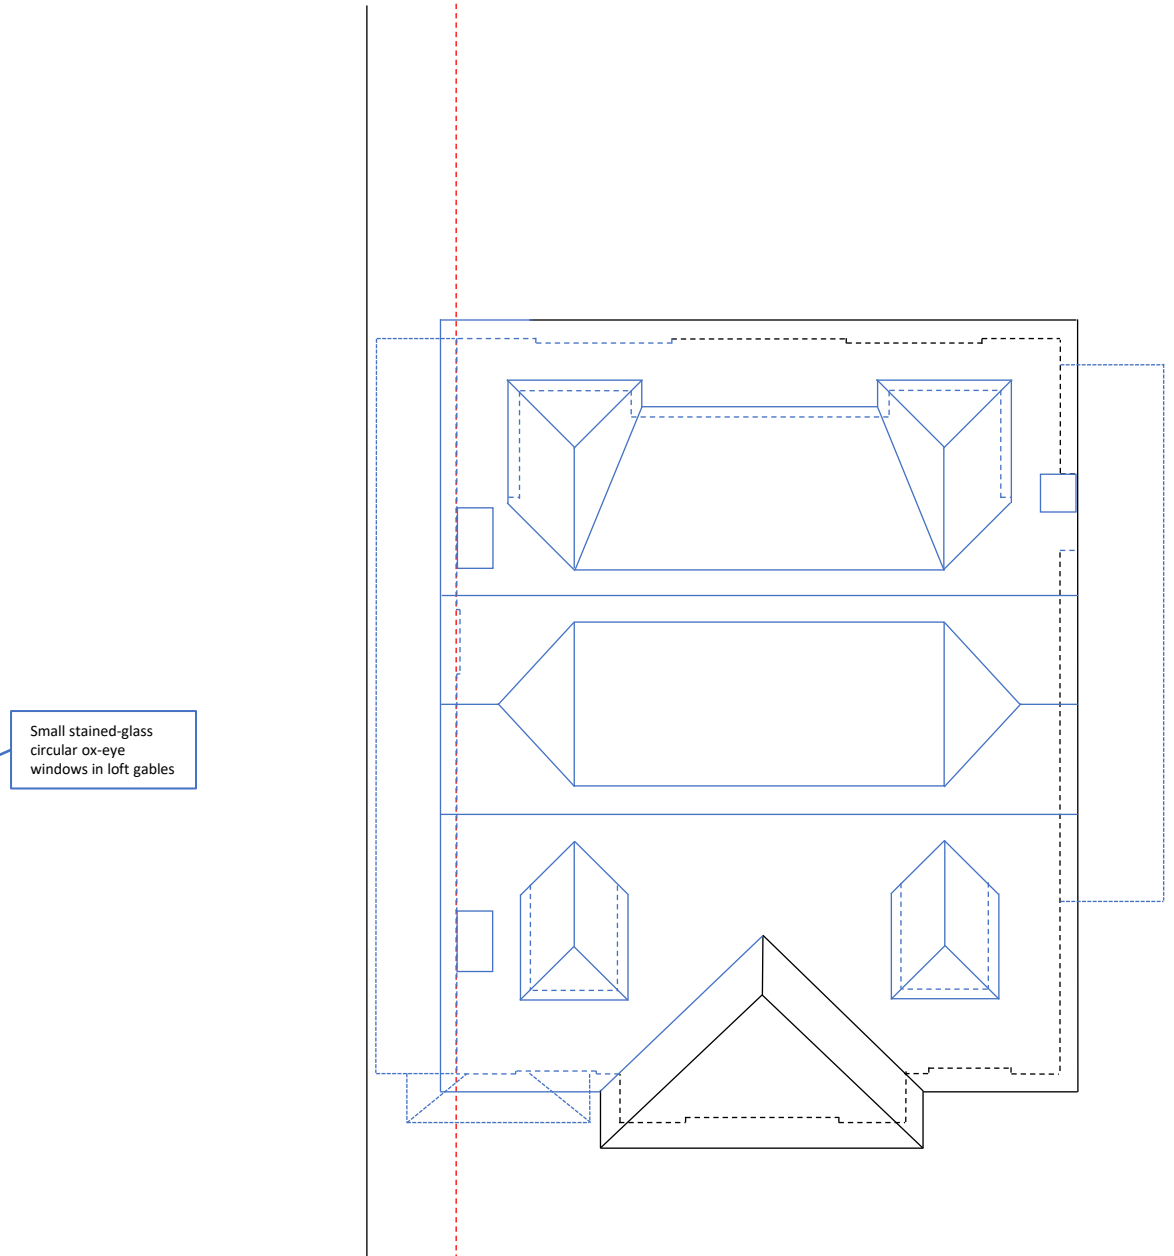


SECOND FLOOR:

ROOF LINE:

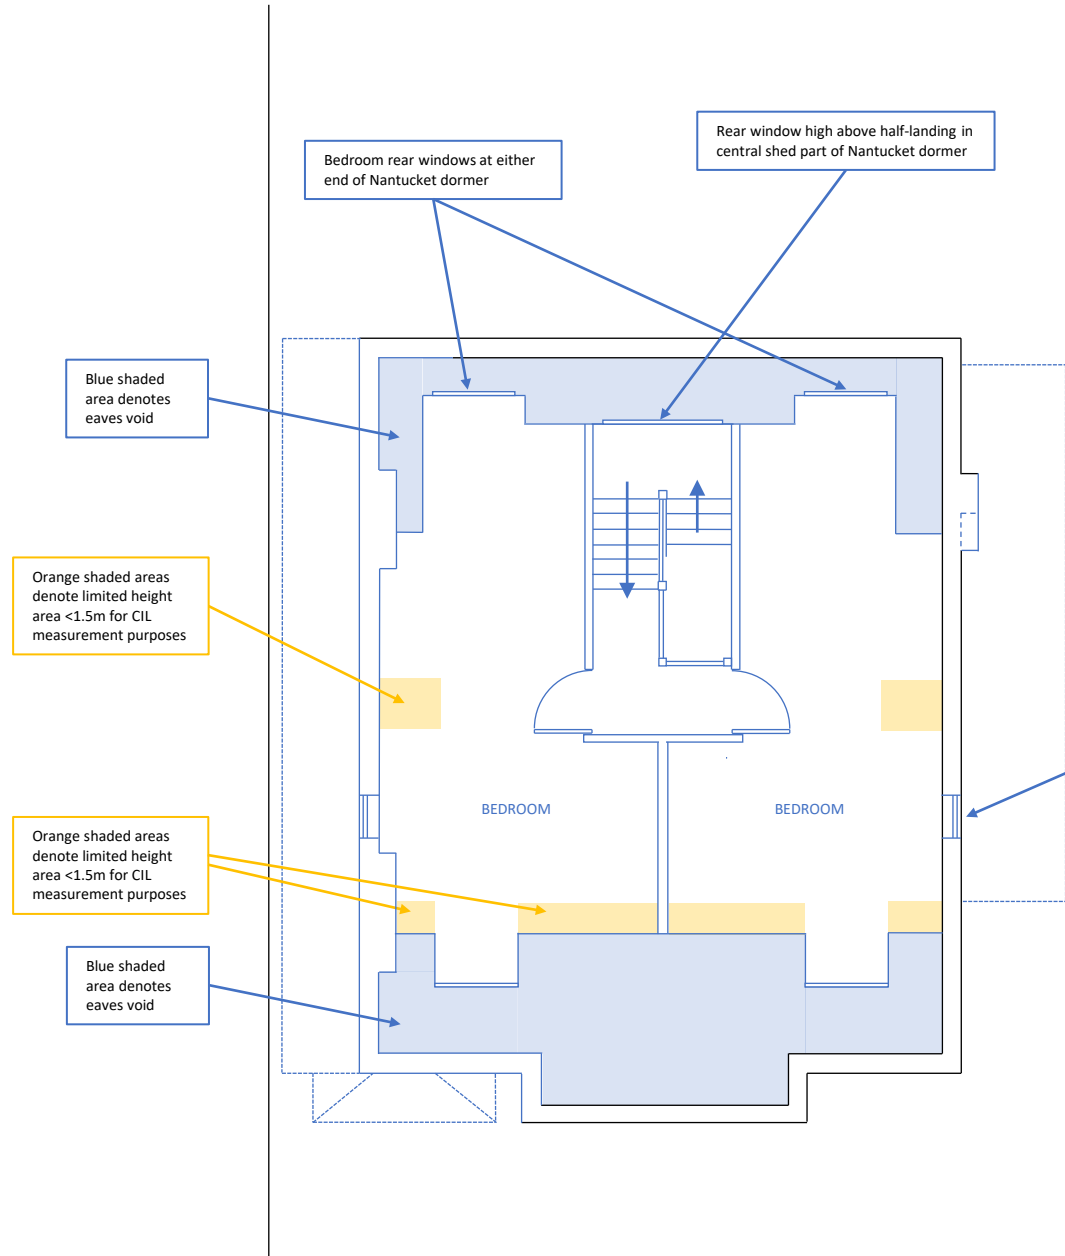

0 1 2 3 4 5m

Scale: 1:100 on A3 paper

<b>ADDRESS:</b> 44 CARPENTERS WOOD DRIVE, CHORLEYWOOD, WD3 5RJ	
<b>DRAWING:</b> PROPOSED ROOF PLANS	<b>APPLICANT:</b> CURTIS
<b>DRAWING VERSION:</b> B	<b>PLANNING REF:</b> PP-12698735
<b>UNIQUE REF:</b> 44CWD-FUL2-PRB	<b>PRODUCTION DATE:</b> 5 Jan 2024