
SG12 Frameless System Hybrid



Fixed above finished floor level without a handrail.



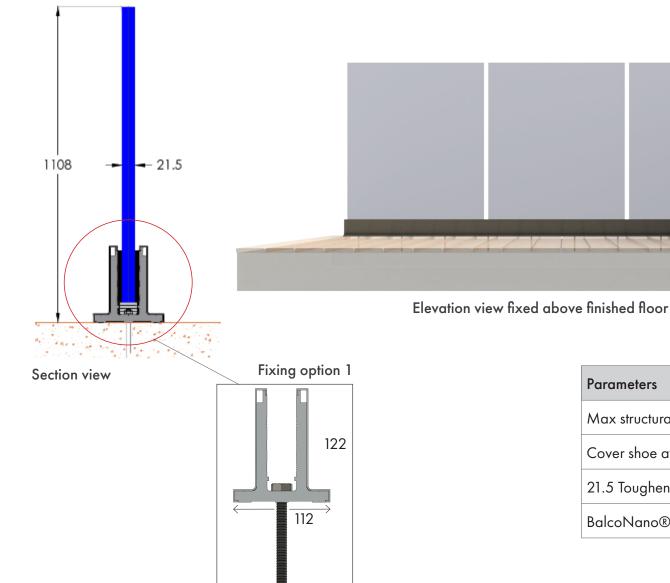

With cover plate

Elevation view fixed above finished floor level

Parameters
Max structural length without posts: unlimited.
Cover shoe available in Royal Chrome or Silver Anodised.
21.5 Toughened & Laminated clear glass or opaque glass.
BalcoNano® self-cleaning coating available.

Above floor