
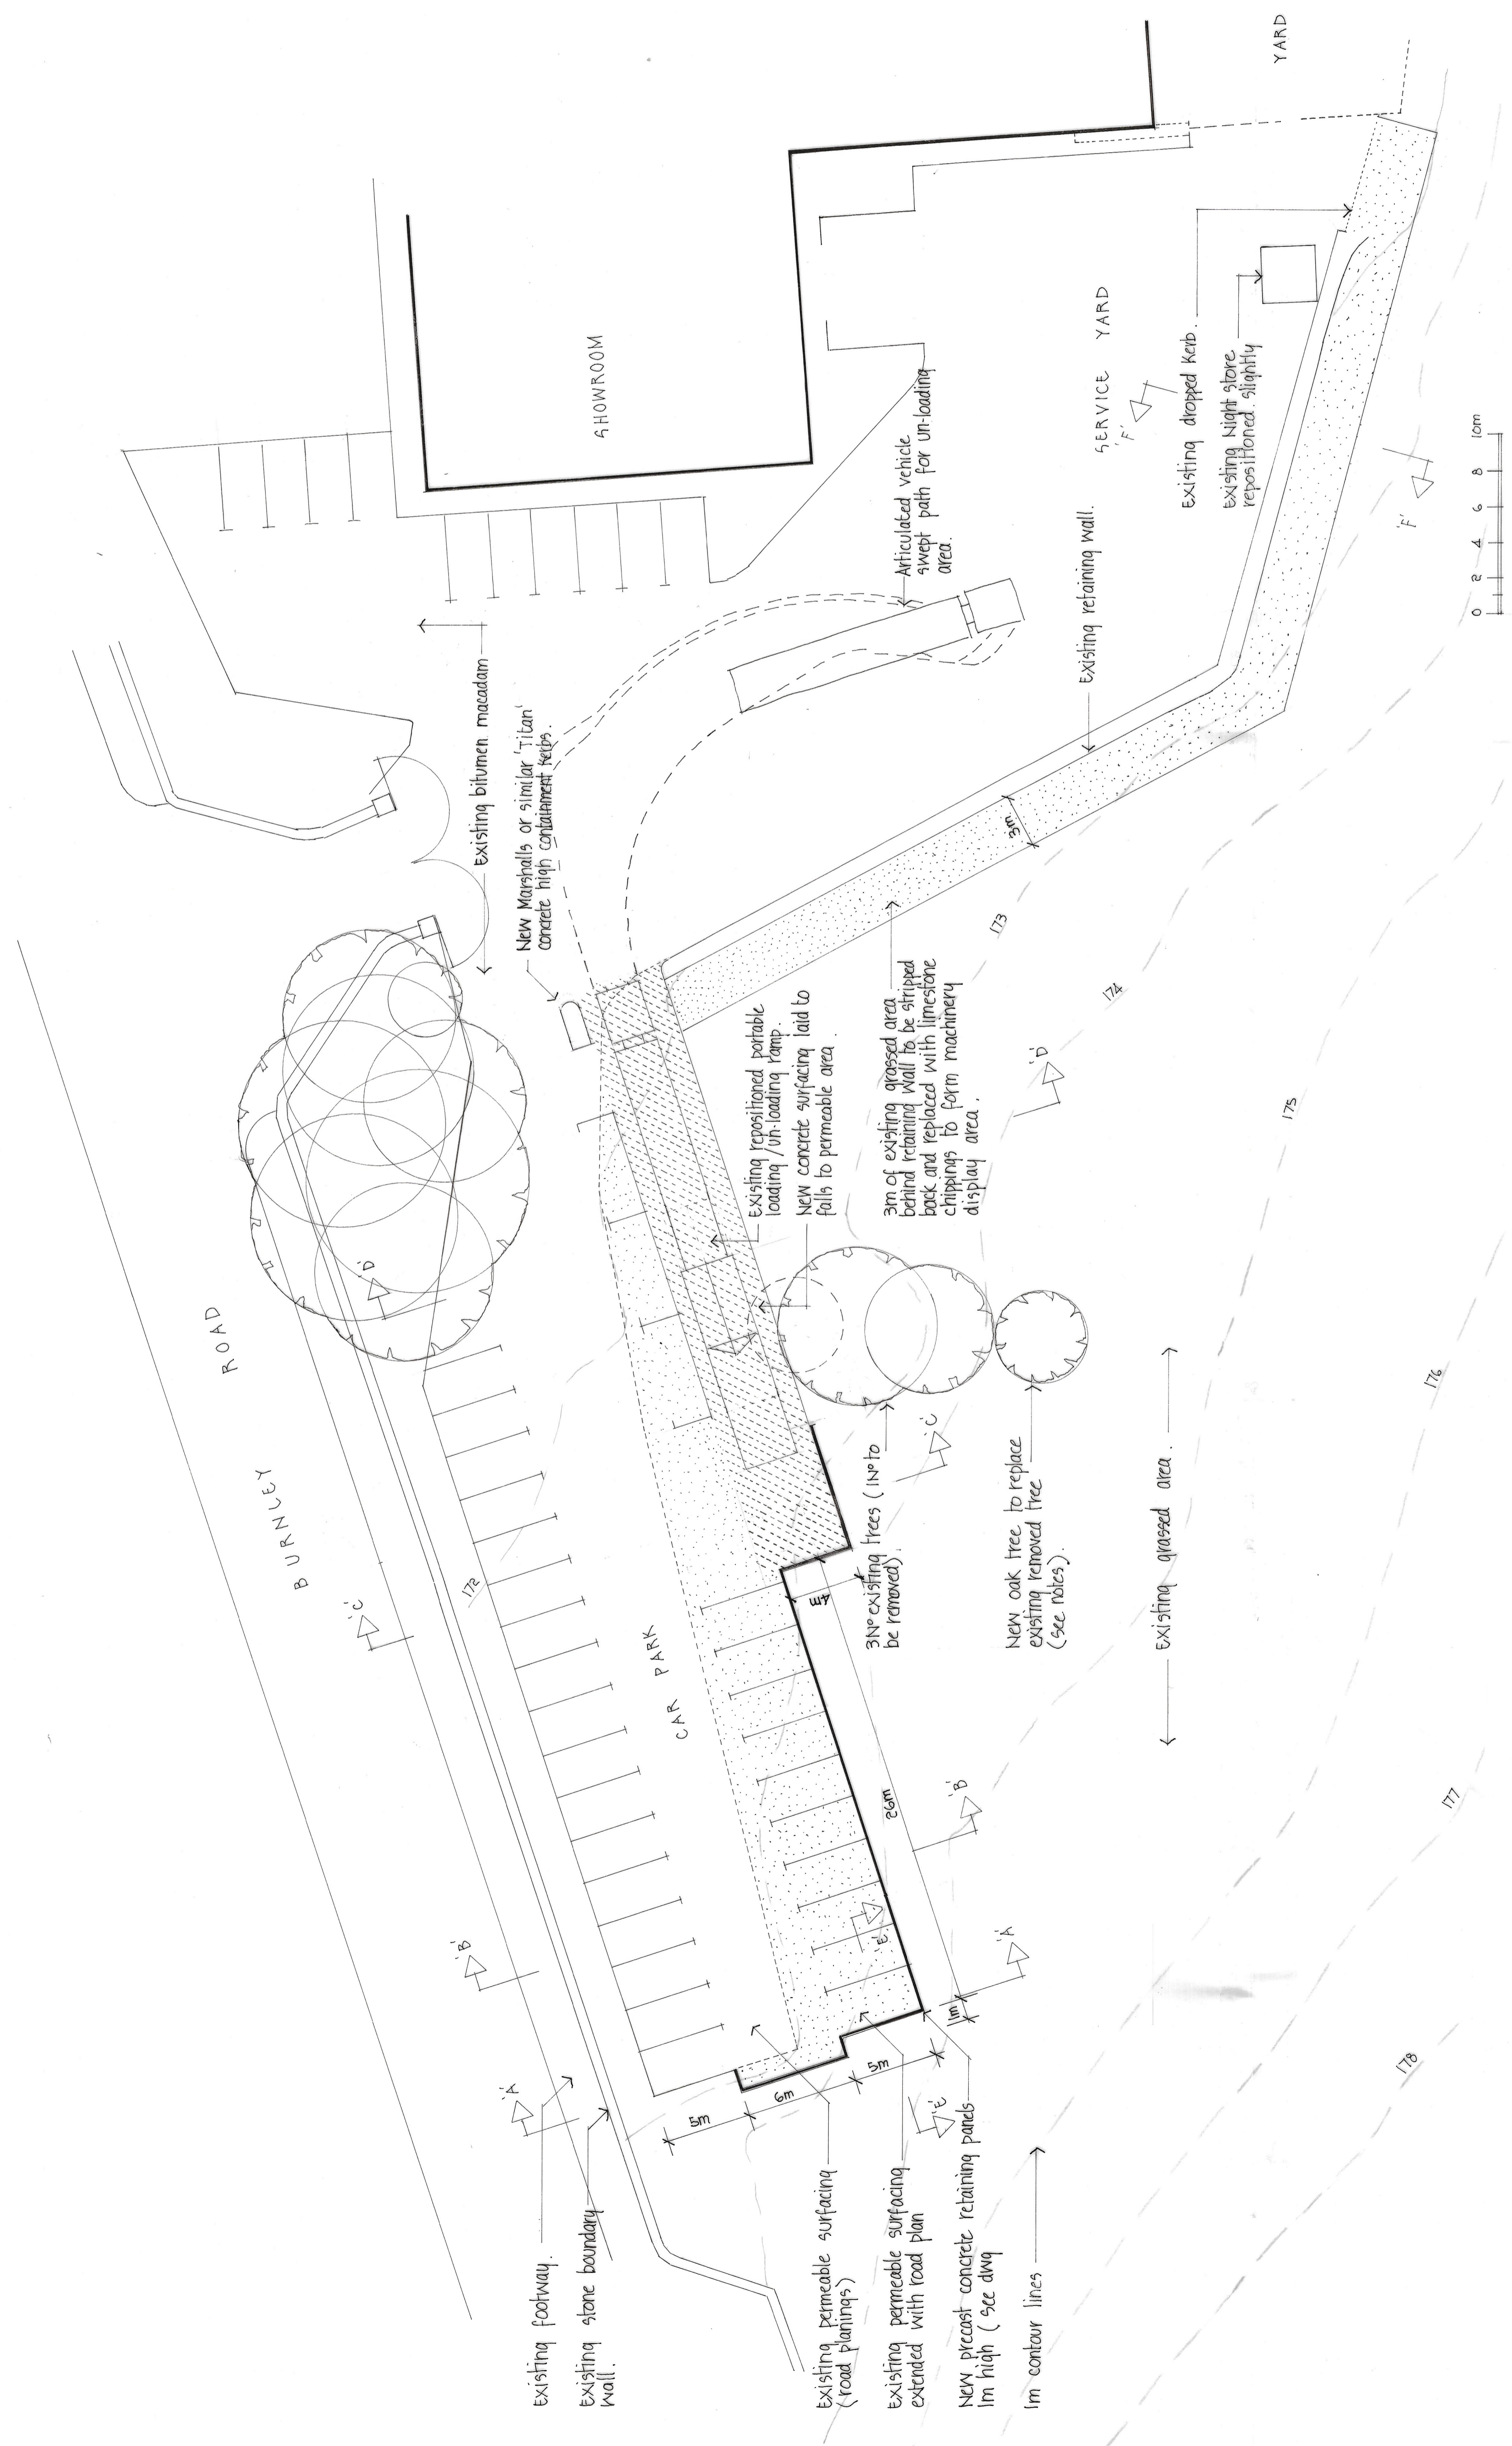


NOTE

New oak tree 9/9c 140 - 160cm RB to be planted in tree pit with 0.75m² top soil and 55mm dia. fanalised 5/4 stake 600mm above ground level with 150 rubber tie. Tree to be well watered after planting.

All grassed areas are to be made good on completion.

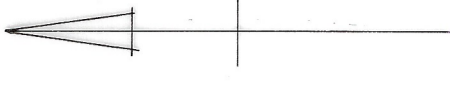

REVISION	DATE	DR	CH
A	Architectural	Kirksyde	
D	Design	9 Castle Road	
P	Partnership	Colne	
		Lancashire BB8 7AR	
		Tel: 01282 861876	

PROJECT
 PROPOSED ALTERATION OF MACHINERY DELIVERY AREA AND CAR PARK EXTENSION AT BALMERS GM LTD MANCHESTER ROAD DUNNOCKSHAW BURNLEY

DRAWING TITLE
 PROPOSED SITE LAYOUT PLAN

THIS DRAWING IS NOT TO BE SCALED. ALL DIMENSIONS TO BE CHECKED ON SITE AND TO BE NOTIFIED OF ANY ERRORS.

DRAWN K J NOLAN DATE NOV 2023
 CHECKED SCALE 1:200 @ A1
 DRAWING NO 698/3A