

01 ELEVATION AA
1:100

KEY PLAN

PROJECT STAGE
RIBA STAGE 5

REVISION HISTORY

REV	DATE	DESCRIPTION
P06	01/12/23	Material colour references added and submitted to discharge condition 14
P05	03/11/23	Retaining Wall to front entrance omitted. Submitted as part of NMA application.
P04	04/10/23	Retaining Wall position to front and back entrance updated. Sports hall external access amended. Back exit door omitted.
P03	24/03/23	Issued for planning
P02	12/03/23	Location of wind catchers and PVs shown. Level of brickwork to sports hall raised to door height. Window arrangement altered to structural design. Canopy to the front entrance area. Brickwork to head of door to sports hall elevation. Topography adjusted to suit landscape.
P01	17/02/23	First issue for comment

DRAWING SUITABILITY CODE
S4 - FOR STAGE APPROVAL


SCALE @ A1	DRAWN BY	CHECKED BY	DATE
1:100	DLa	PSt	01/12/23

HKS PROJECT NUMBER
55256.002


PROJECT NAME
Prince William School Sports Hall

DRAWING NAME
PROPOSED GENERAL ARRANGEMENT
ELEVATIONS - SHEET 01

DRAWING NUMBER	REVISION STATUS	REVISION
PWSR-HKS-AA-ZZ-D-A-2001	PLANNING	P06

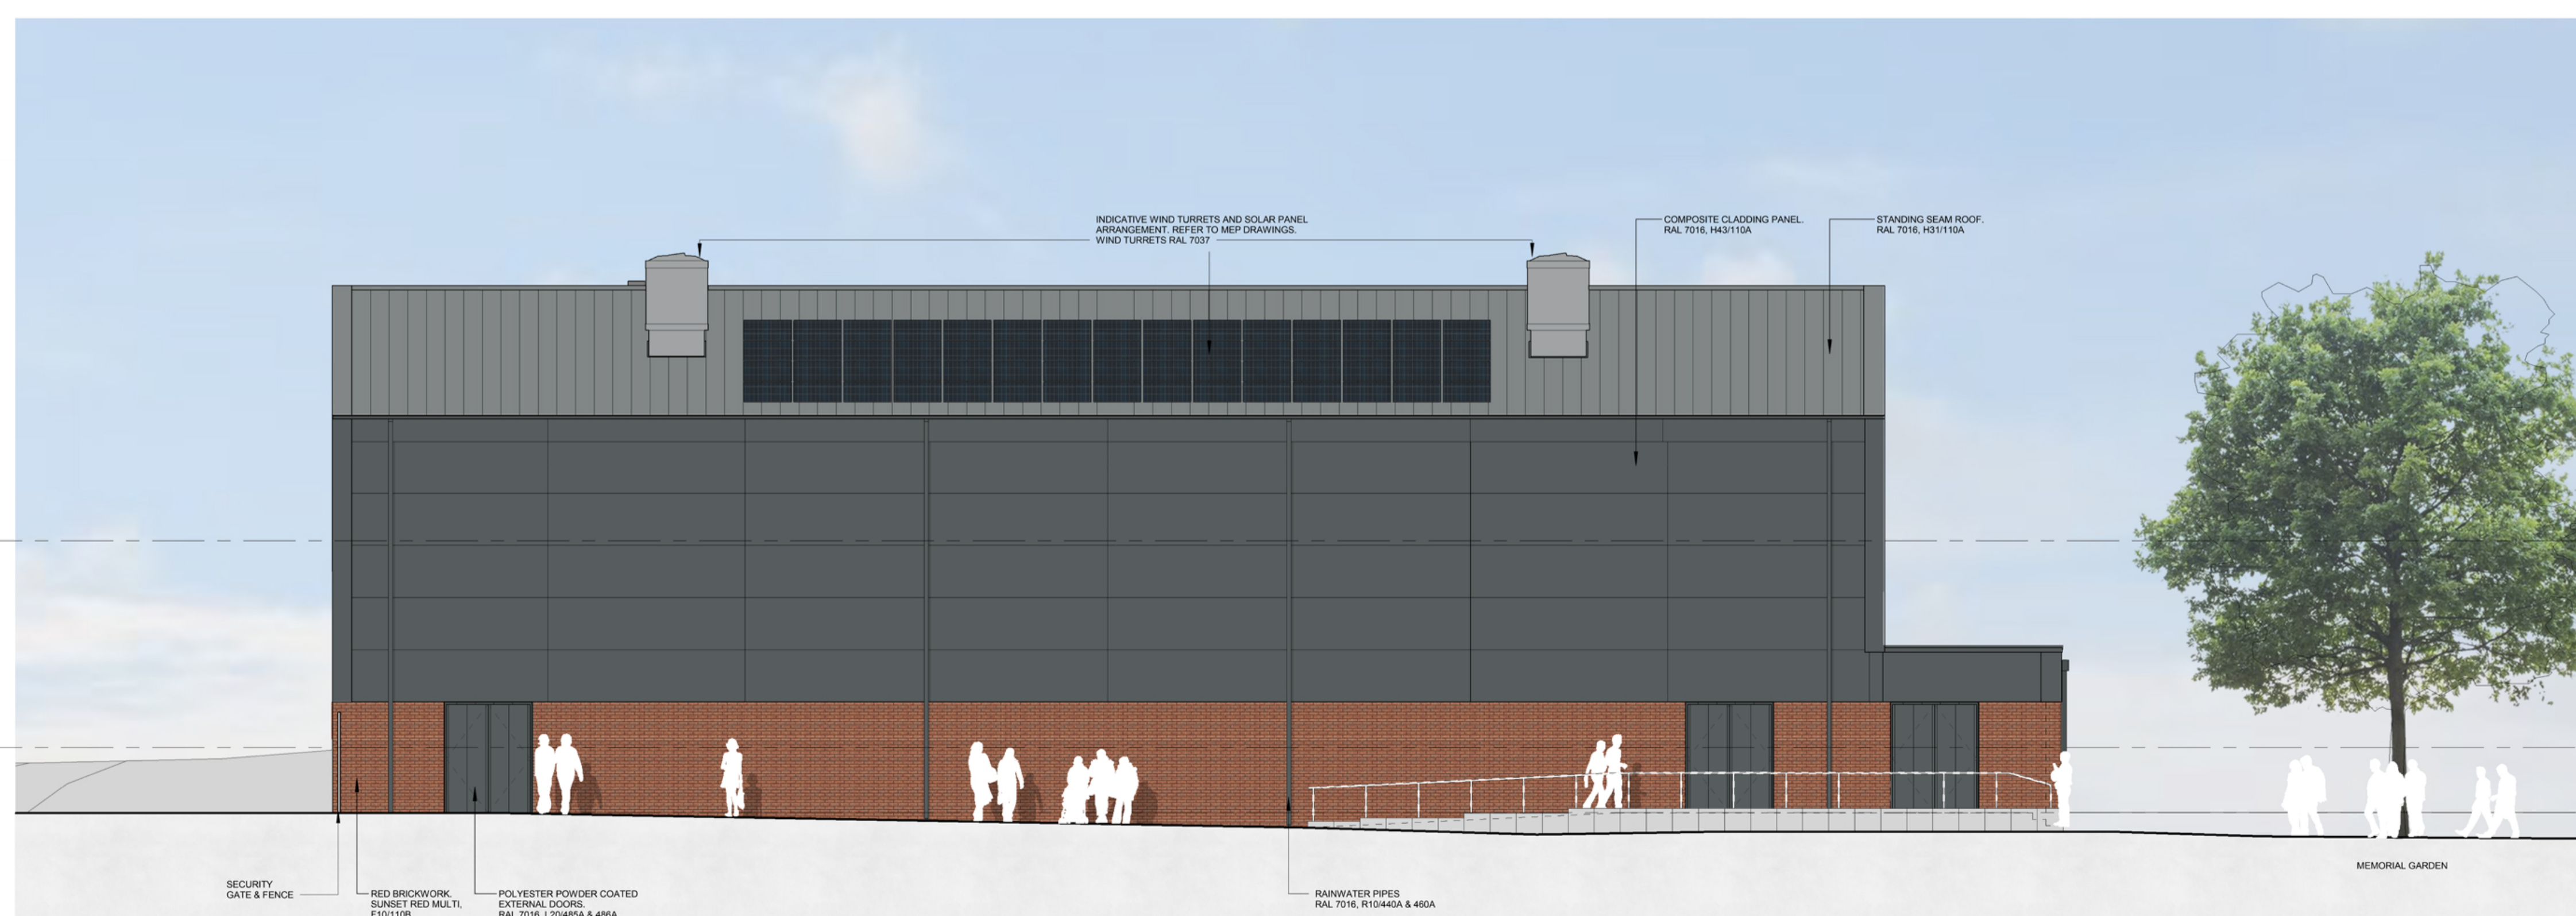

02 ELEVATION BB
1:100

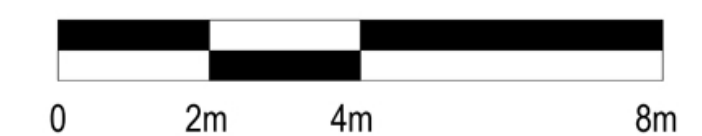

SCALE: 1:100