

NRP SOUTH, MULTI-STOREY CAR PARK EXTENSION

COPYRIGHT:
This drawing must not be re-issued, loaned or copied without the consent of Carter Design Group (CDG).

DO NOT SCALE FROM THIS DRAWING. USE ONLY FIGURED OR GRID DIMENSIONS

NOTES:



All workmanship is to be in accordance with the latest amendment of the relevant section of BS 8000, to the extent that recommendations define quality of finished work. All materials, products and systems are to be installed and fixed in strict accordance with the latest manufacturers written instructions, in line with the requirements of any relevant British Board of Agreement Certificates, British or European Standards and the section of BS 8000 applicable to that trade.

All dimensions must be checked on site prior to commencement of related works.

Any discrepancies should be notified to the design office immediately.

CONSTRUCTION (DESIGN AND MANAGEMENT) REGULATIONS 2015:

Design, Construction or Residual Risks beyond the expected knowledge of a competent Contractor, End-User/Operator, and/or residual risks that cannot be entirely mitigated through design are identified on this drawing. This drawing should be read alongside any project specific Design Risk Assessments prepared by CDG and/or other designers (including subcontractor or specialist designers).

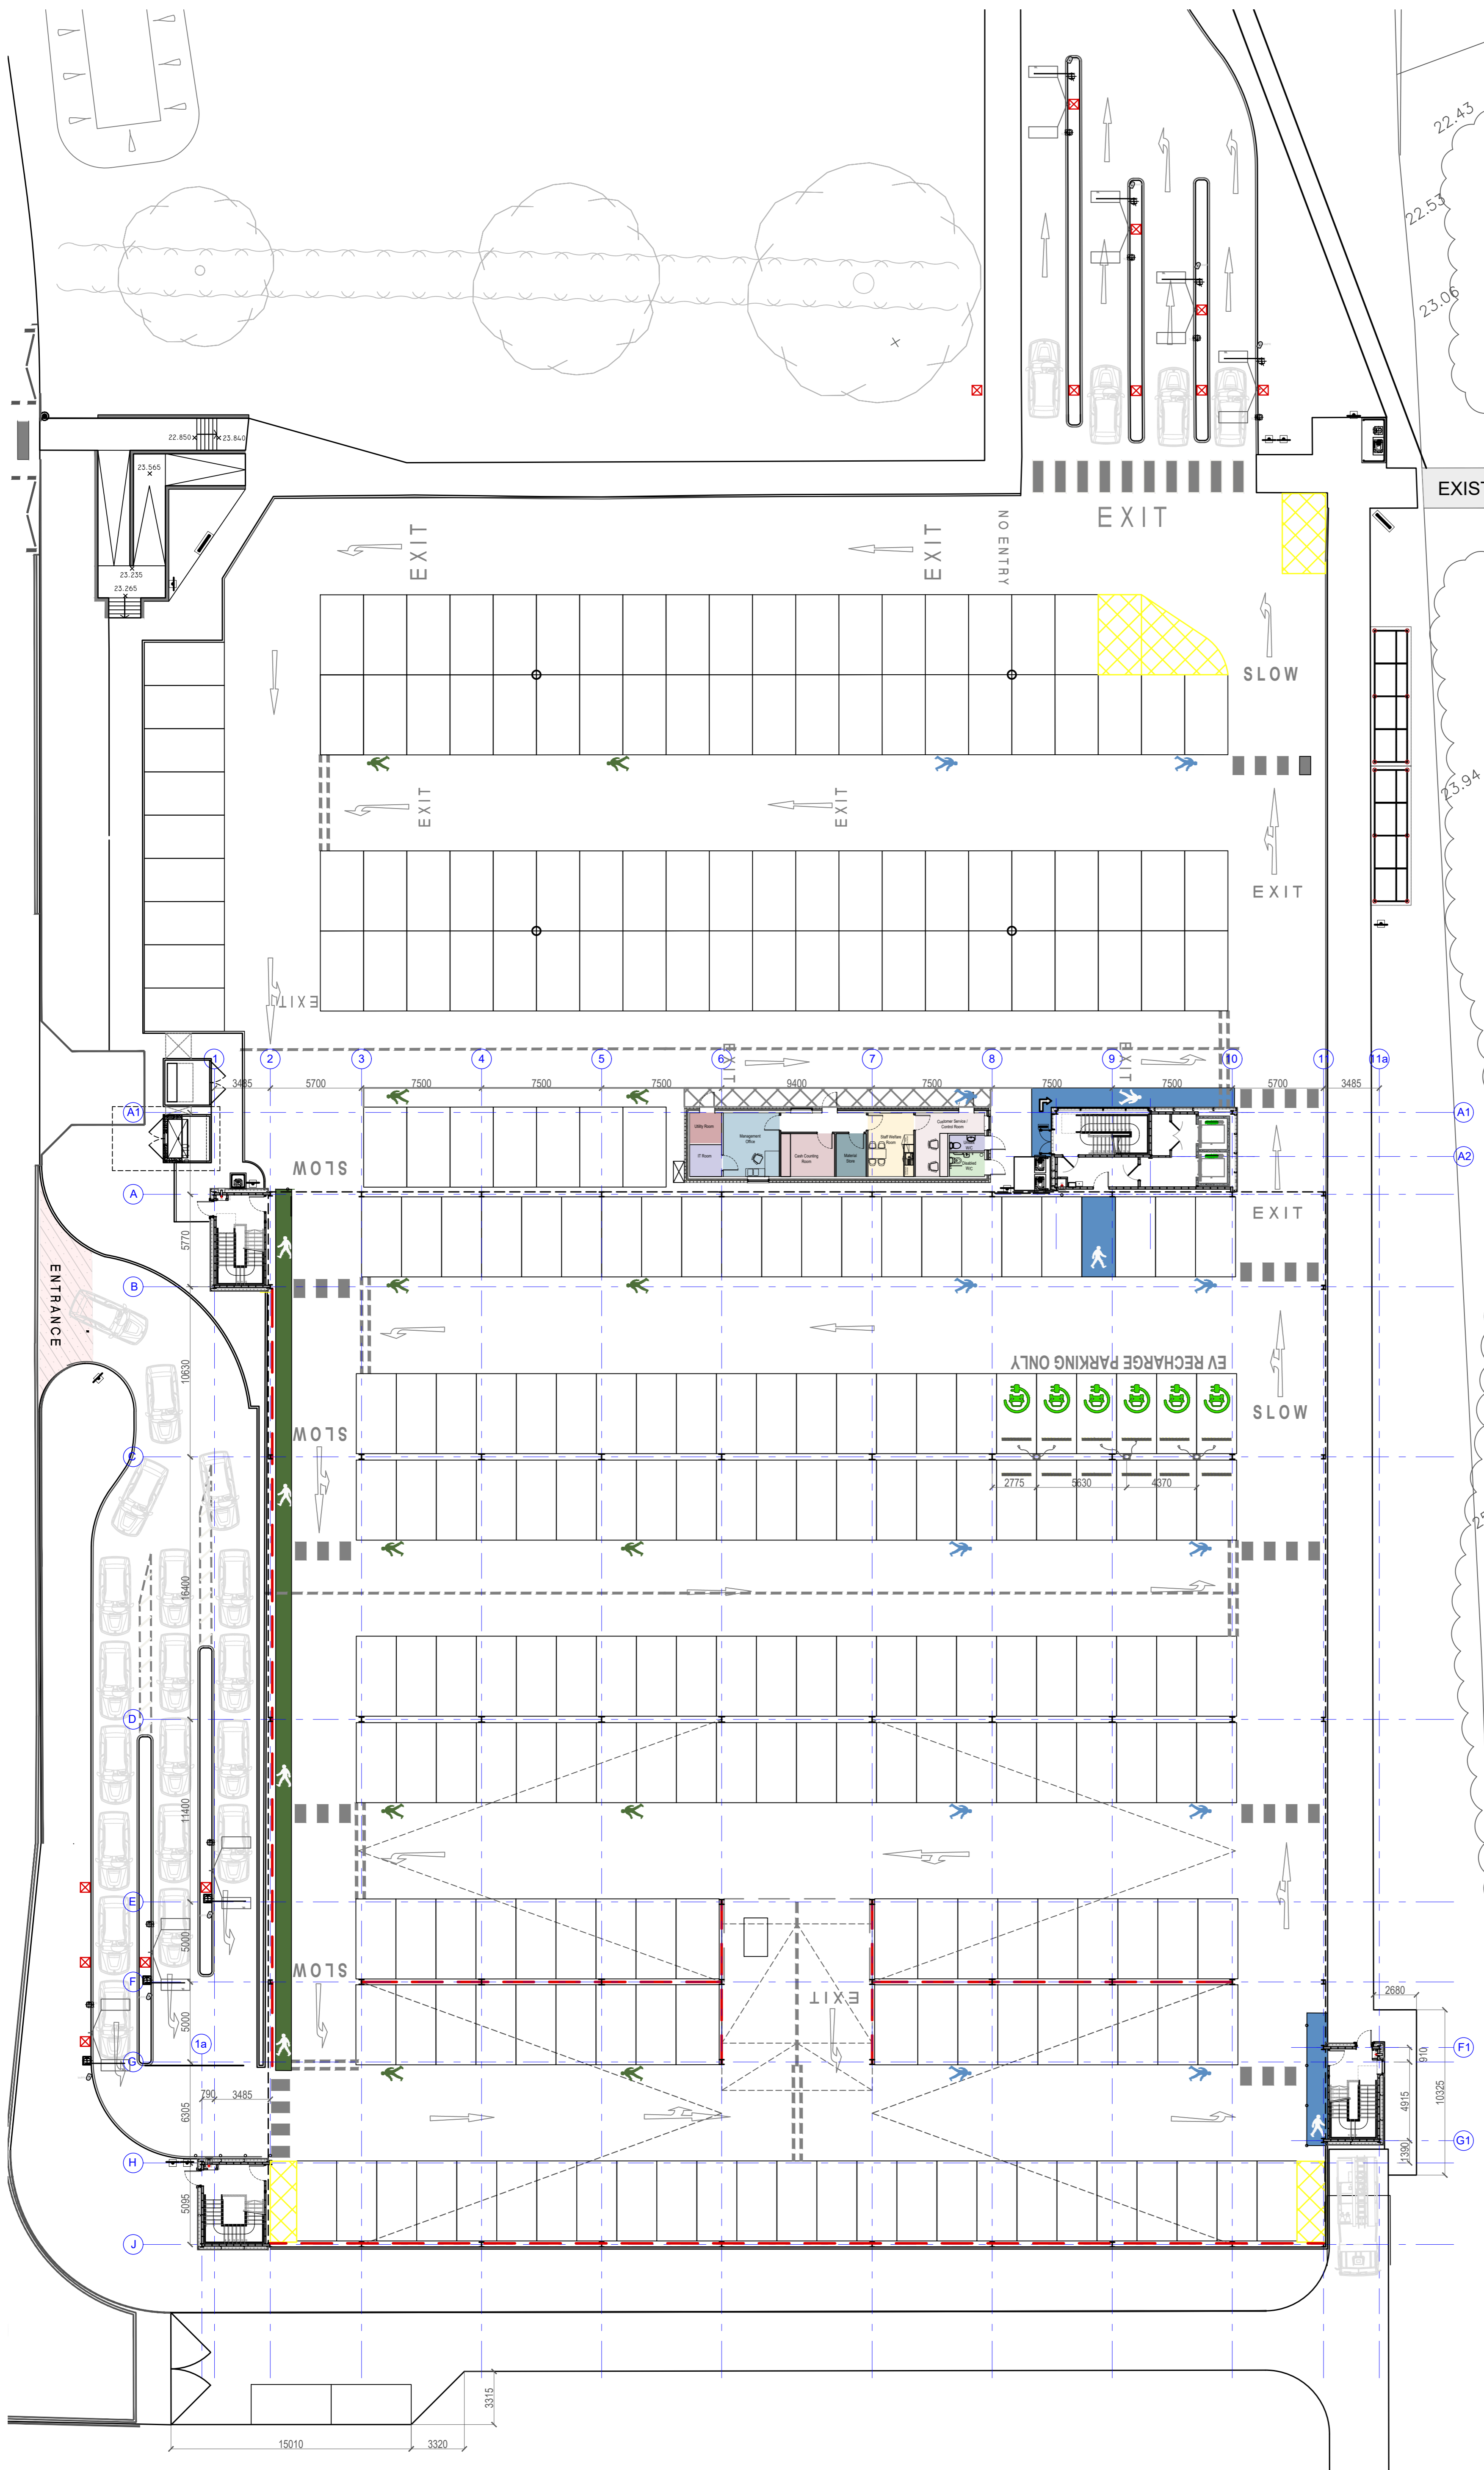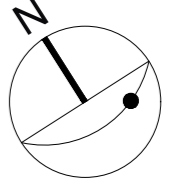

North Point added		S4.P01	
no	revisions	date	29.06.2023
		source	CDG
		drawn	AG

PLANNING

Project: NRP SOUTH, MULTI-STOREY CAR PARK EXTENSION
 drawing title: GROUND FLOOR GA PLAN - AS EXISTING
 drawn: LP checked: AG date: 31.06.2023 scale: 1:200 @ A1
 source: CDG
 status: revision
 originator: volume: level: type: note: number: status: revision
 8657.CDG.XX.00.DR.A.0900 S4.P01
 victor park, london road, attleborough, norfolk, nrf1 2a. tel: 01553 75798 email: cdg@cdggroup.co.uk



GROUND FLOOR GA PLAN - AS EXISTING SCALE: 1:200 @ A1