

NRP SOUTH, MULTI-STOREY CAR PARK EXTENSION

COPYRIGHT:
This drawing must not be re-issued, loaned or copied without the consent of Carter Design Group (CDG).

DO NOT SCALE FROM THIS DRAWING. USE ONLY FIGURED OR GRID DIMENSIONS


NOTES:
All workmanship is to be in accordance with the latest amendment of the relevant section of BS 8000, to the extent that recommendations define quality of finished work. All materials, products and systems are to be installed and fixed in strict accordance with the latest manufacturers written instructions, in line with the requirements of any relevant British Board of Agreement Certificates, British or European Standards and the section of BS 8000 applicable to that trade.

All dimensions must be checked on site prior to commencement of related works.

Any discrepancies should be notified to the design office immediately.

CONSTRUCTION [DESIGN AND MANAGEMENT] REGULATIONS 2015:

Design, Construction or Residual Risks beyond the expected knowledge of a competent Contractor, End-User/Operator, and/or residual risks that cannot be entirely mitigated through design are identified on this drawing. This drawing should be read alongside any project specific Design Risk Assessments prepared by CDG and/or other designers (including subcontractor or specialist designers).

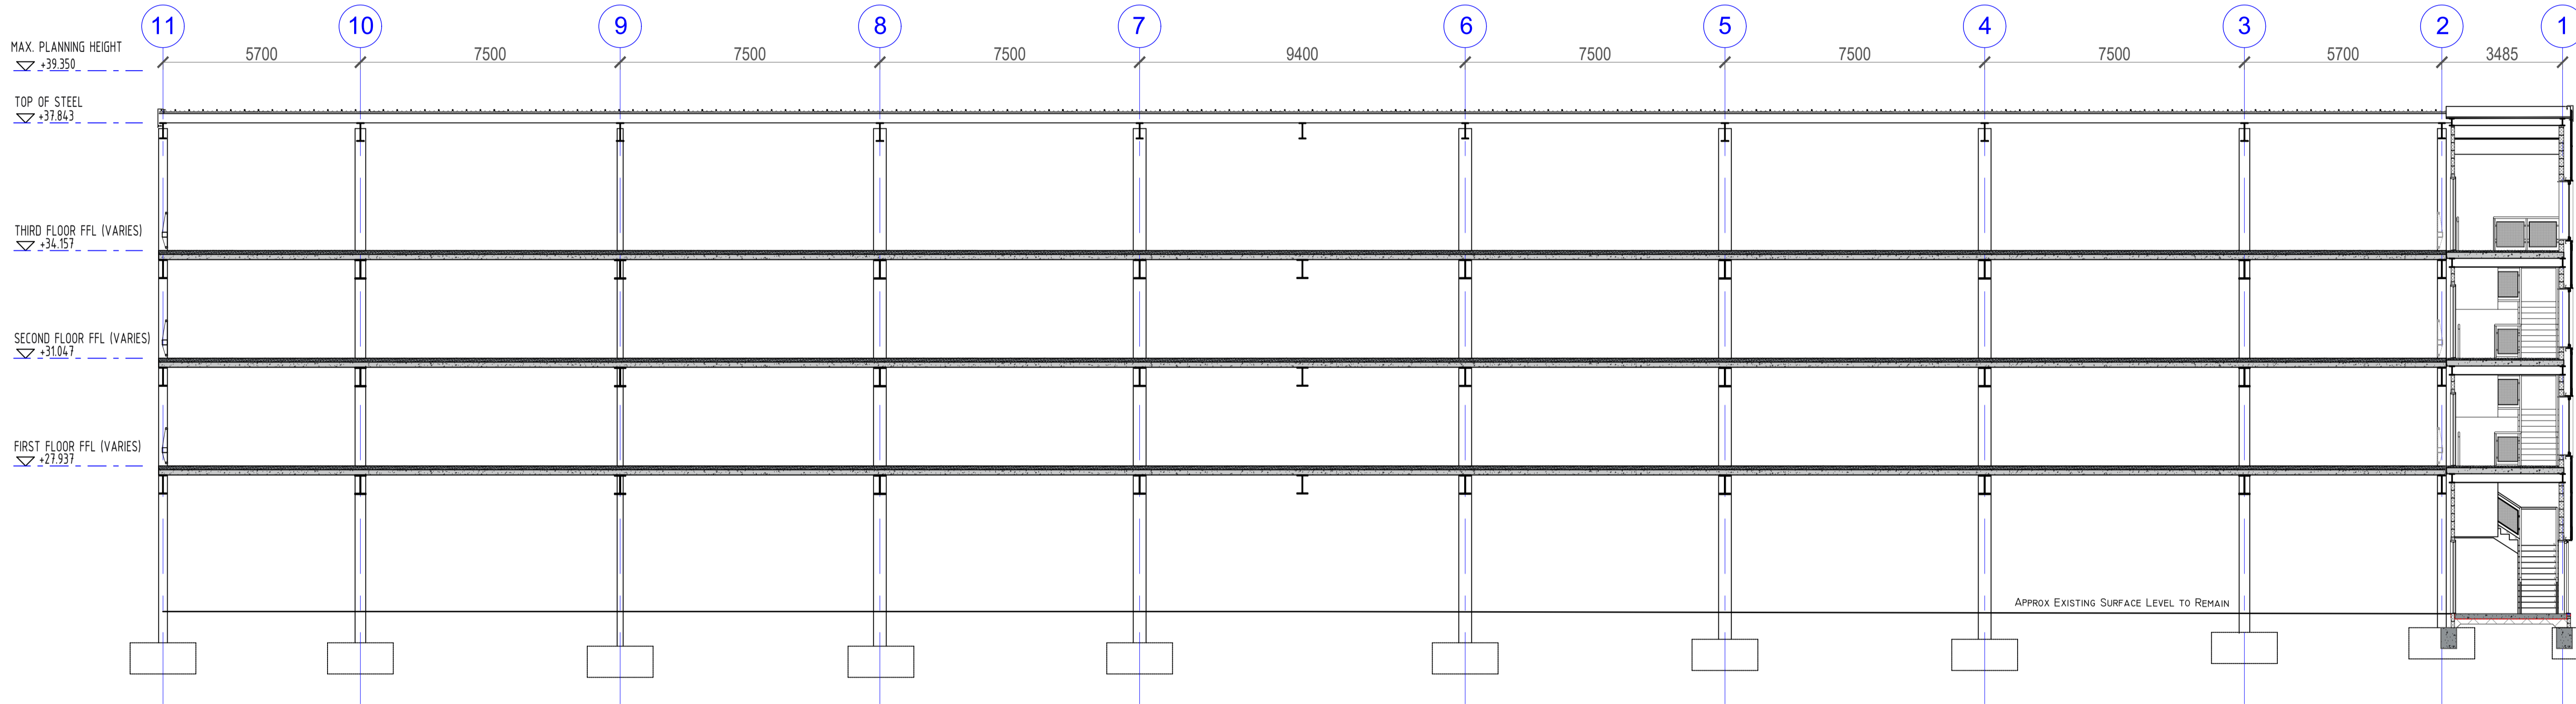

PROPOSED SECTION B-B SCALE: 1:100 @ A1

NO	revisions	date	source	drawn

PLANNING

project
NRP SOUTH,
MULTI-STOREY CAR PARK
EXTENSION
drawing title
PROPOSED SECTION B-B



drawn: LP checked: AG
date: 21.11.2023 date: 21.11.2023 scale: 1:100 @ A1

project	originator	volume	level	type	role	number	status	revision
8657.CDG.XX.XX.DR.A.1301							S4.P00	

VICTORY PARK, LONDON ROAD, ATTLEBOROUGH, NORFOLK, NR11 1DA. TEL: 01553 767700. E-MAIL: sales@cdg.co.uk