
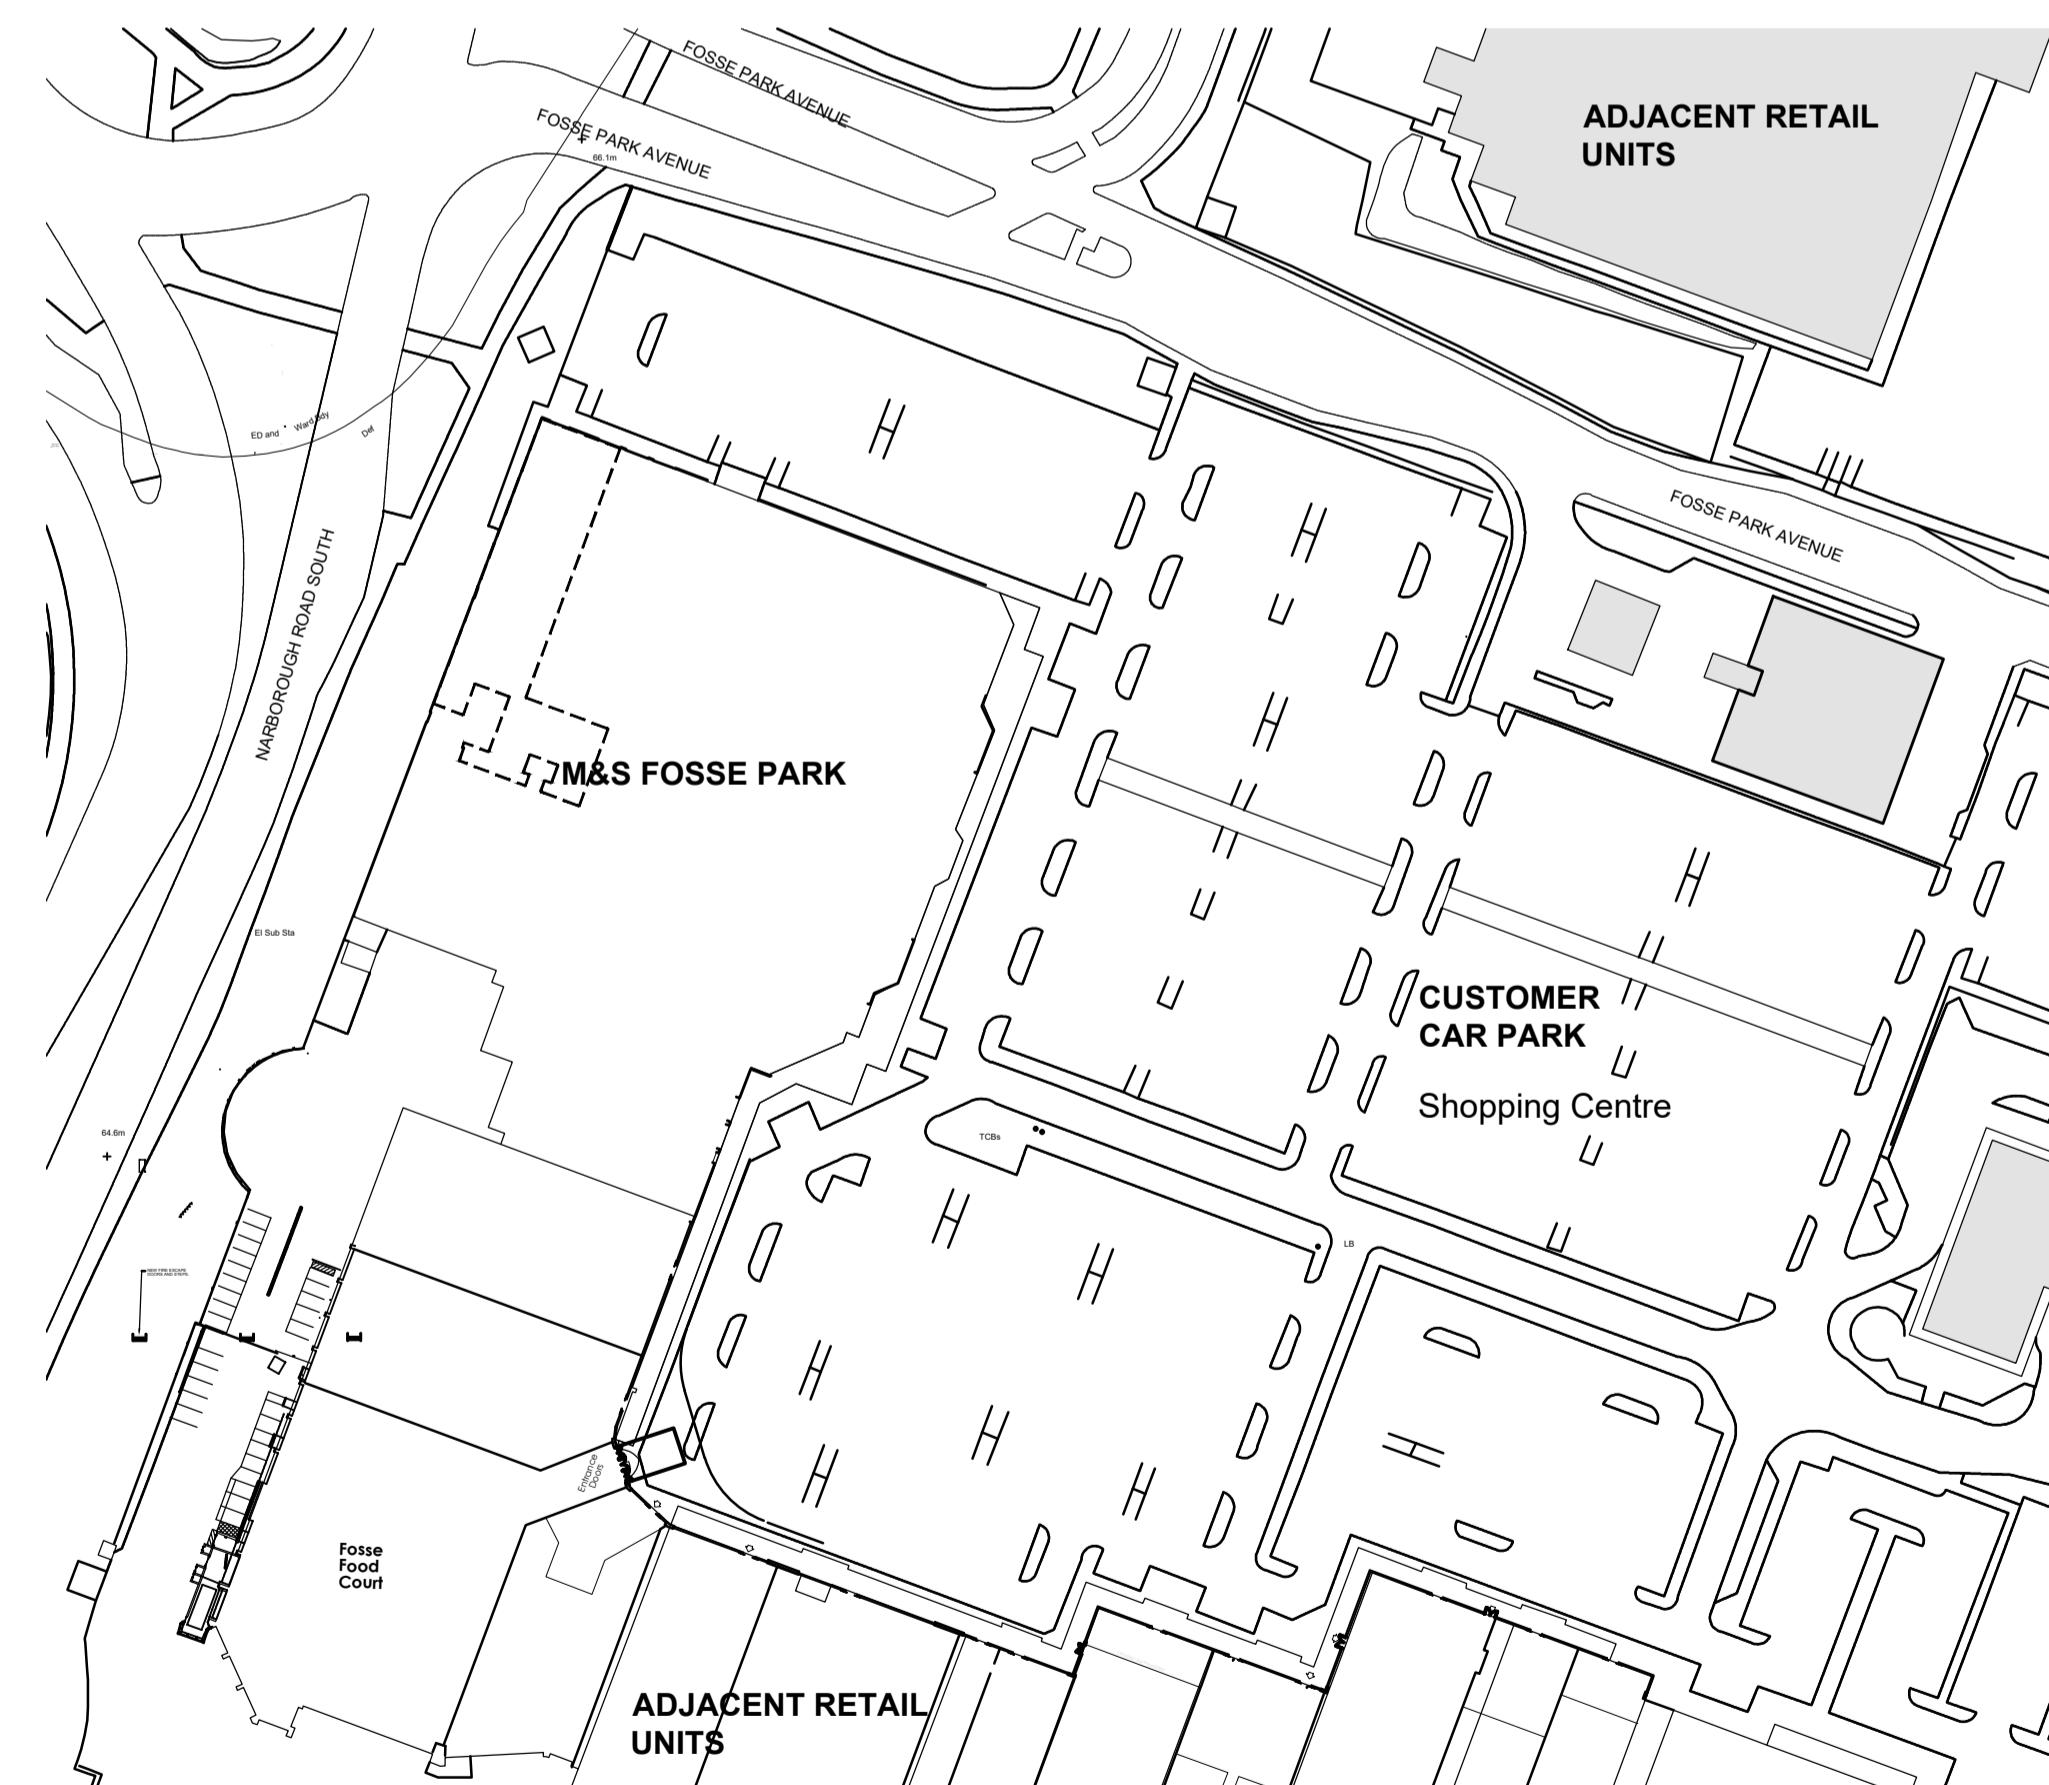
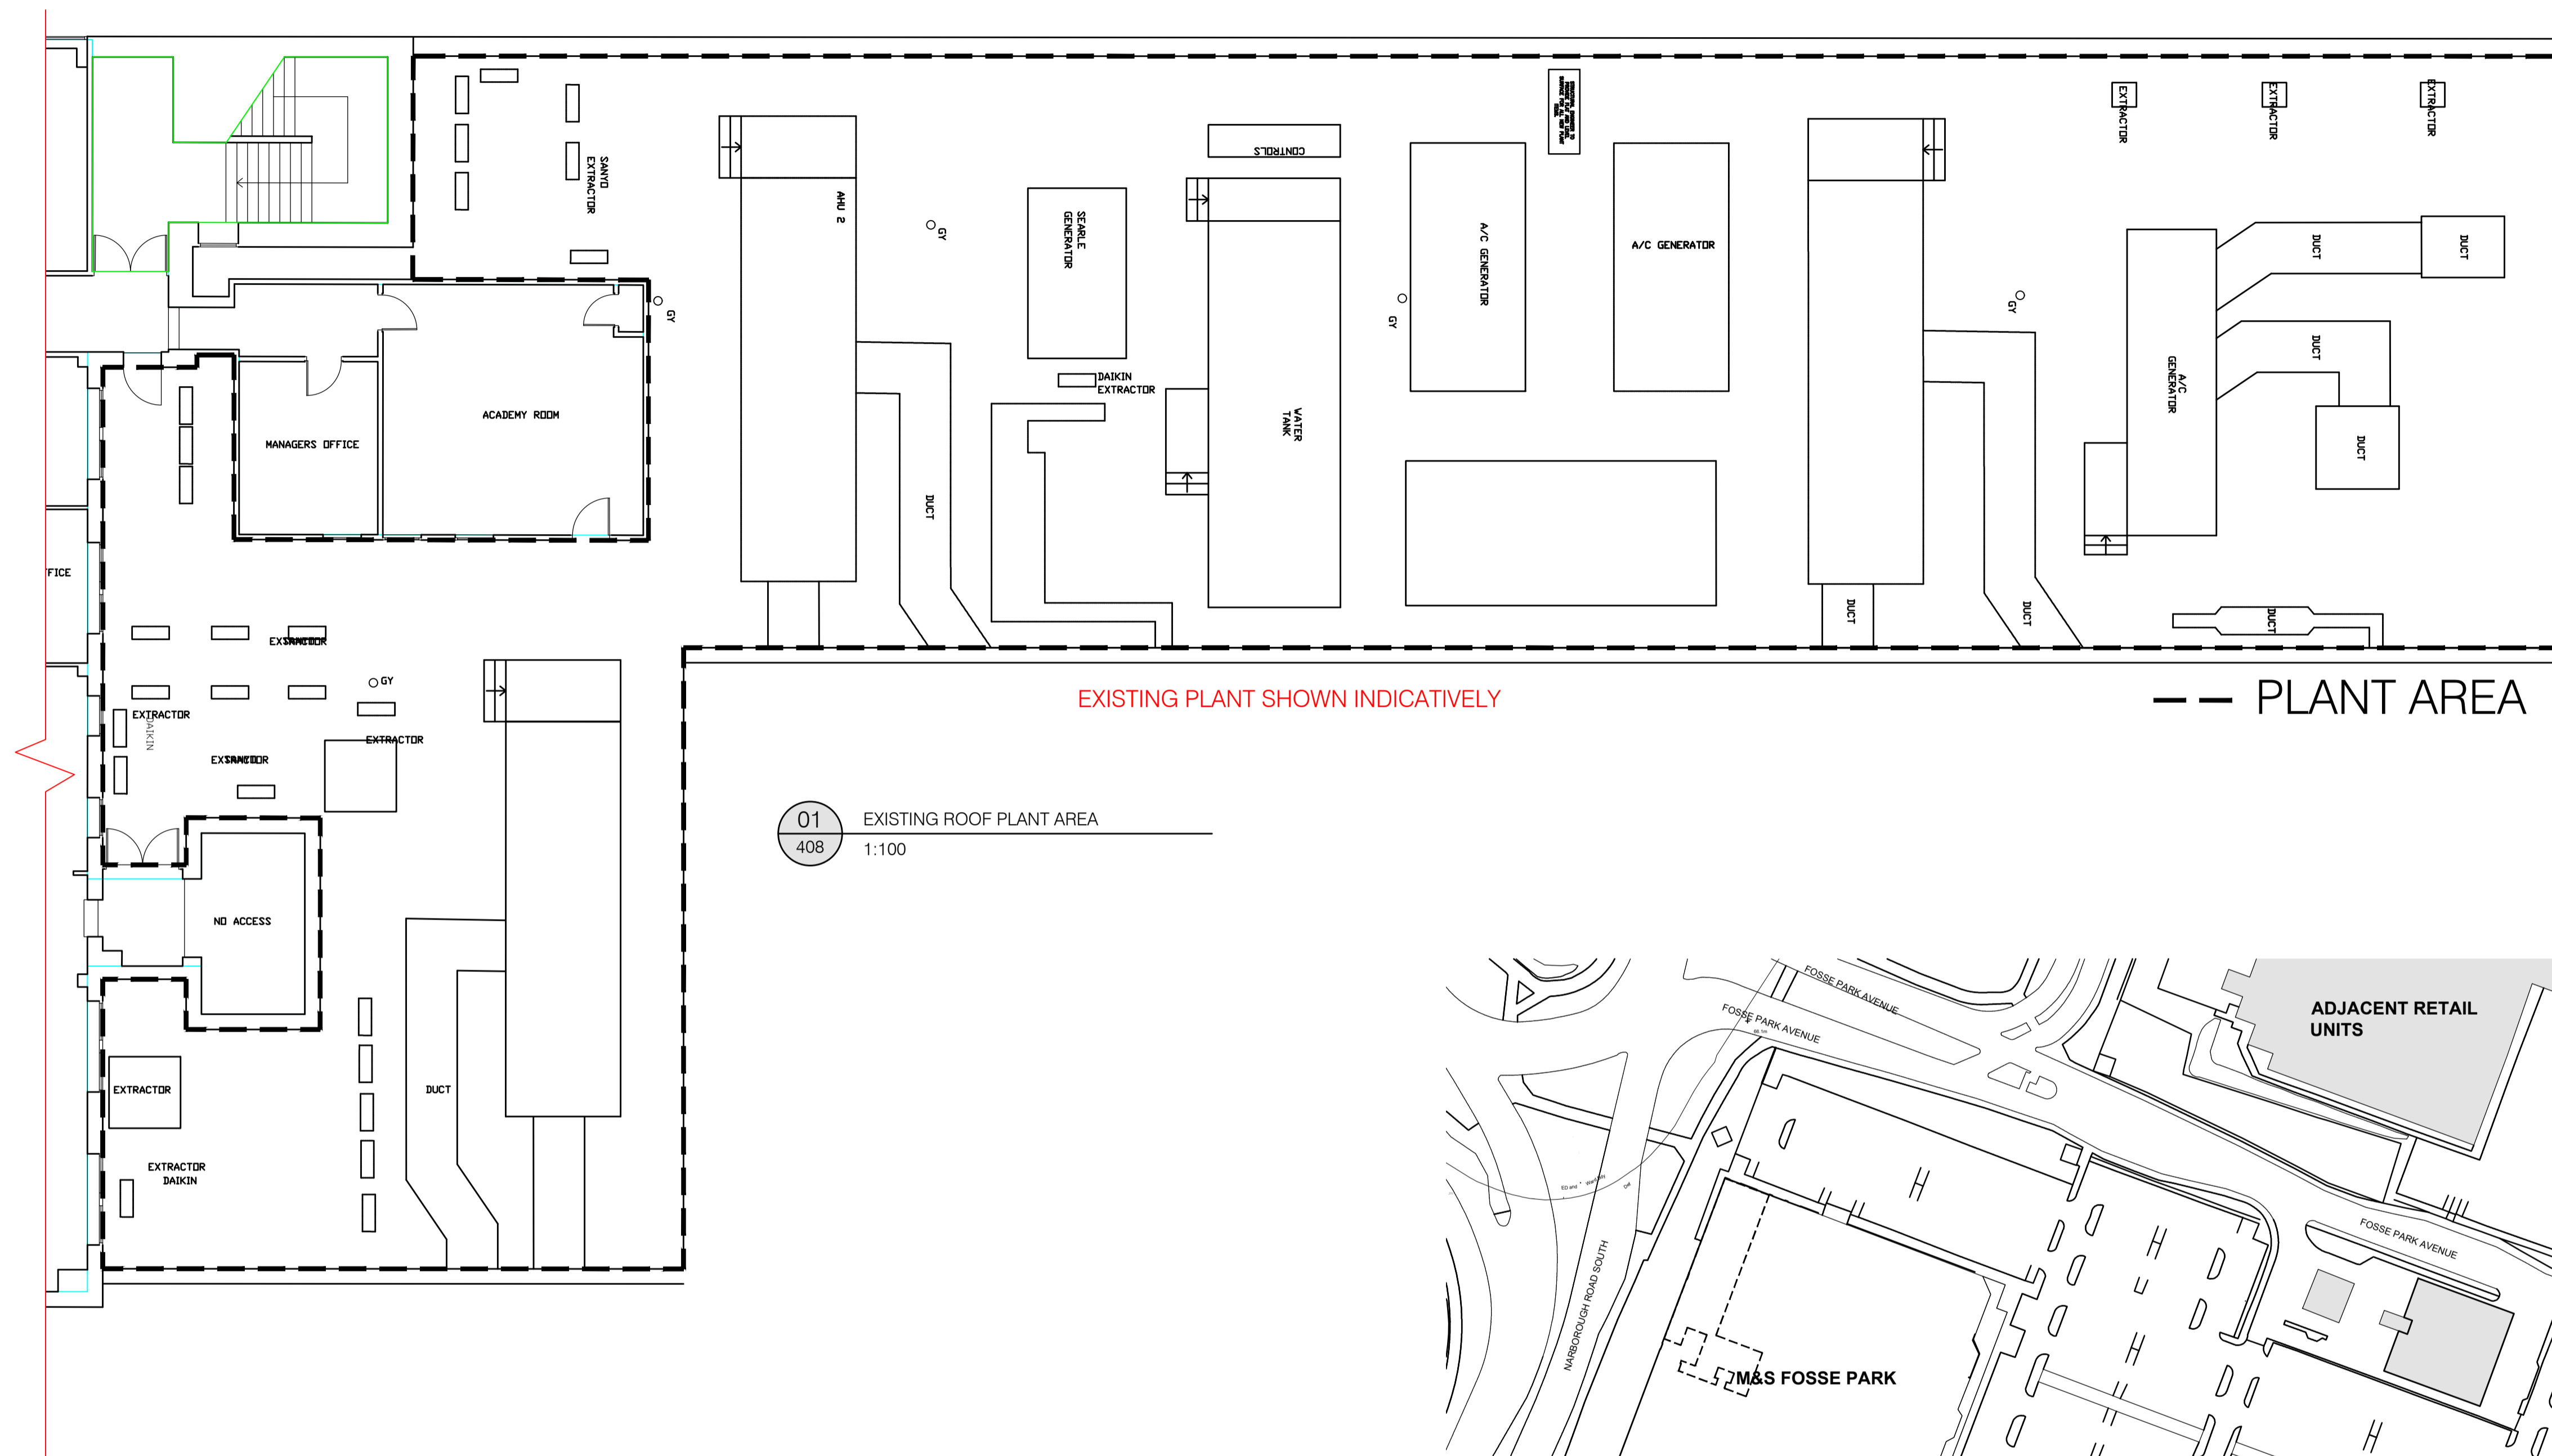
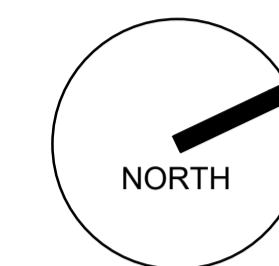


ALL DIMENSIONS TO BE CHECKED ON SITE.
COPYRIGHT PROTECTED.

PLANNING

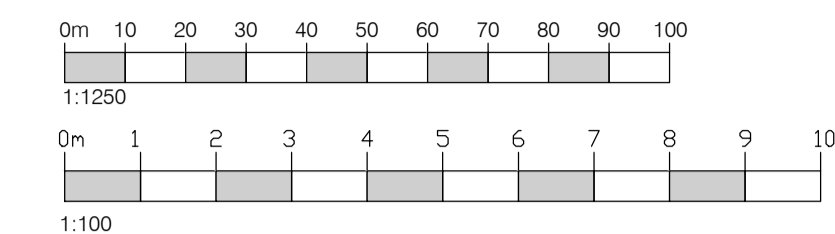

02	06.09.23	CHANGED RED LINE TO BLACK	FOC	RS
01	03.08.23	NOTES UPDATED	RS	FOC
REV	DATE	DESCRIPTION	DRAWN	CHECKED

LOCATION FIGURE

M&S
EST. 1884

STORE NAME
FOSSE PARK

COUNTRY
ENGLAND

PROJECT
**MARKS & SPENCER
FOSSE PARK**

DRAWING
**EXISTING
PLANT AREA**

CONSULTANT
LEWIS AND HICKEY

DISCIPLINE DESCRIPTION
ARCHITECTURE

18 Farnham Road
Guildford
Surrey
GU1 4XA

Tel: 01483 560908
Fax: 01483 560660
Email: guildford@lewishickey.com

SCALE	PAPER SIZE	DATE	DRAWN	CHECKED
1:100	A1	03.08.23	RS	FOC

STORE NUMBER	PROJECT No	DISCIPLINE CODE	DRAWING No
0369	LFP173	A	408

CONSULTANT PROJECT No	STATUS	REVISION
G4734	P	02