


-2 -1 0 1 2 3 4 5 6

metres
1:100

Planning



Front Elevation

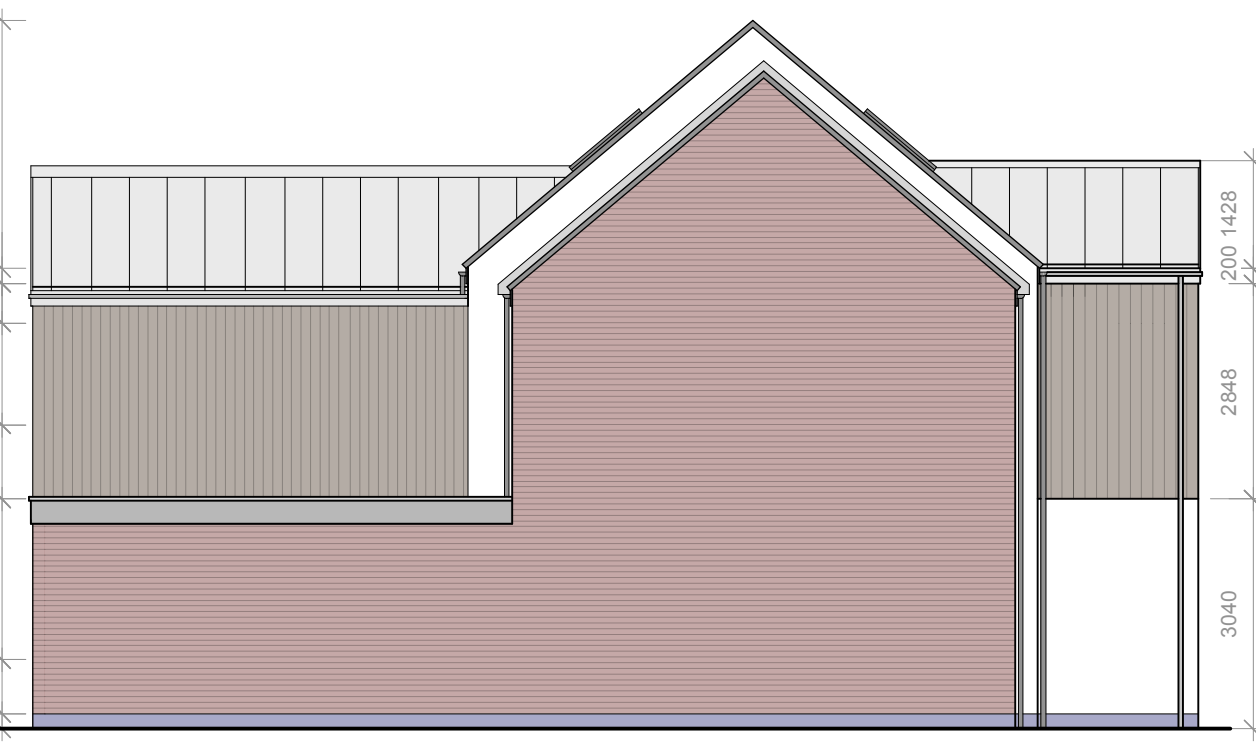


Side Elevation 1

PL1 Planning Issue	30.11.23
FE2 Feasibility Issue	28.11.23
FE1 Feasibility Issue	22.11.23
ISSUE PURPOSE / AMENDMENTS	DATE



Rear Elevation

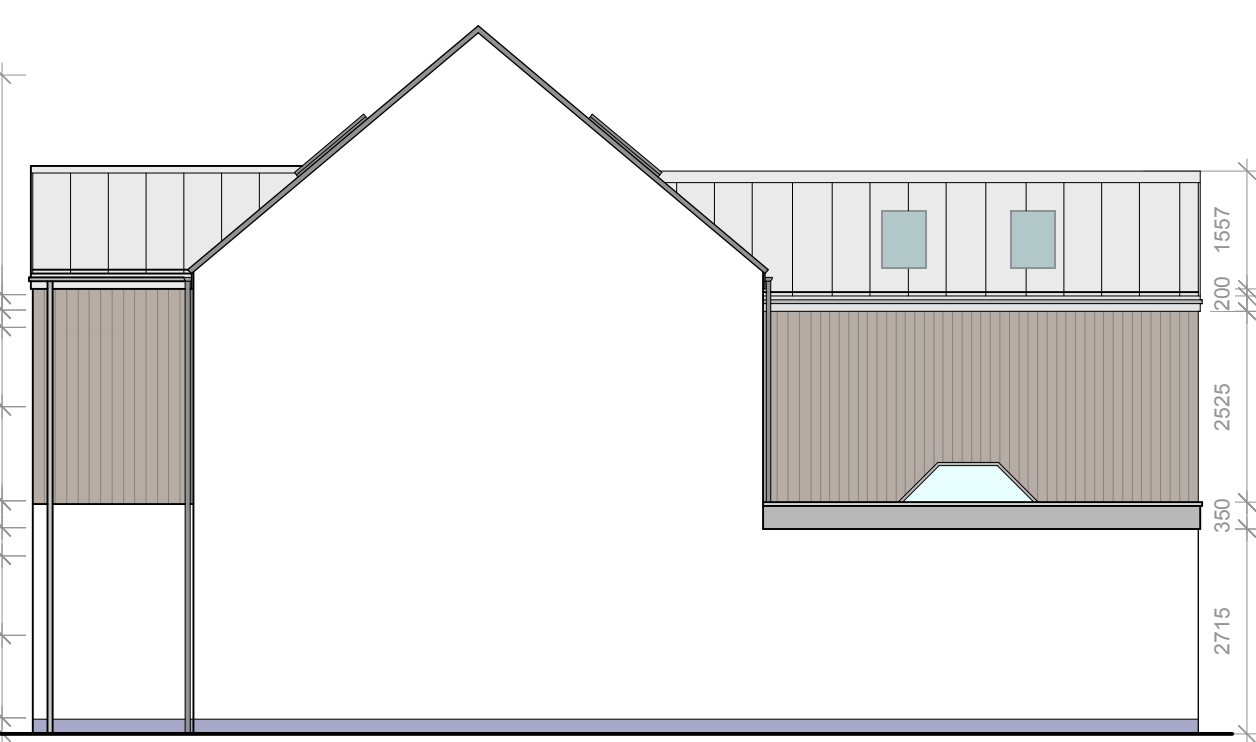

Side Elevation 2

DRAWING TITLE	
Proposed Elevations	
JOB TITLE	
Proposed Alterations 120 Leicester Road, Glen Parva LE2 9UG for Mr H Awortwi	
DRAWING NUMBER	
231003-105-PL1	
SCALE (A3) 1:100	CREATED 25.10.23



170 Upper New Walk
Leicester LE1 7QA
 t: 0116 255 2279
 e: admin@kpw-architects.co.uk
 www.kpw-architects.co.uk

Figured dimensions must be taken in preference to scaled dimensions and any discrepancies or errors are to be referred to the Architect. Contractors, sub-contractors and suppliers must verify all dimensions on site before commencing work or producing any workshop drawings, Copyright Reserved©