


(Turn)

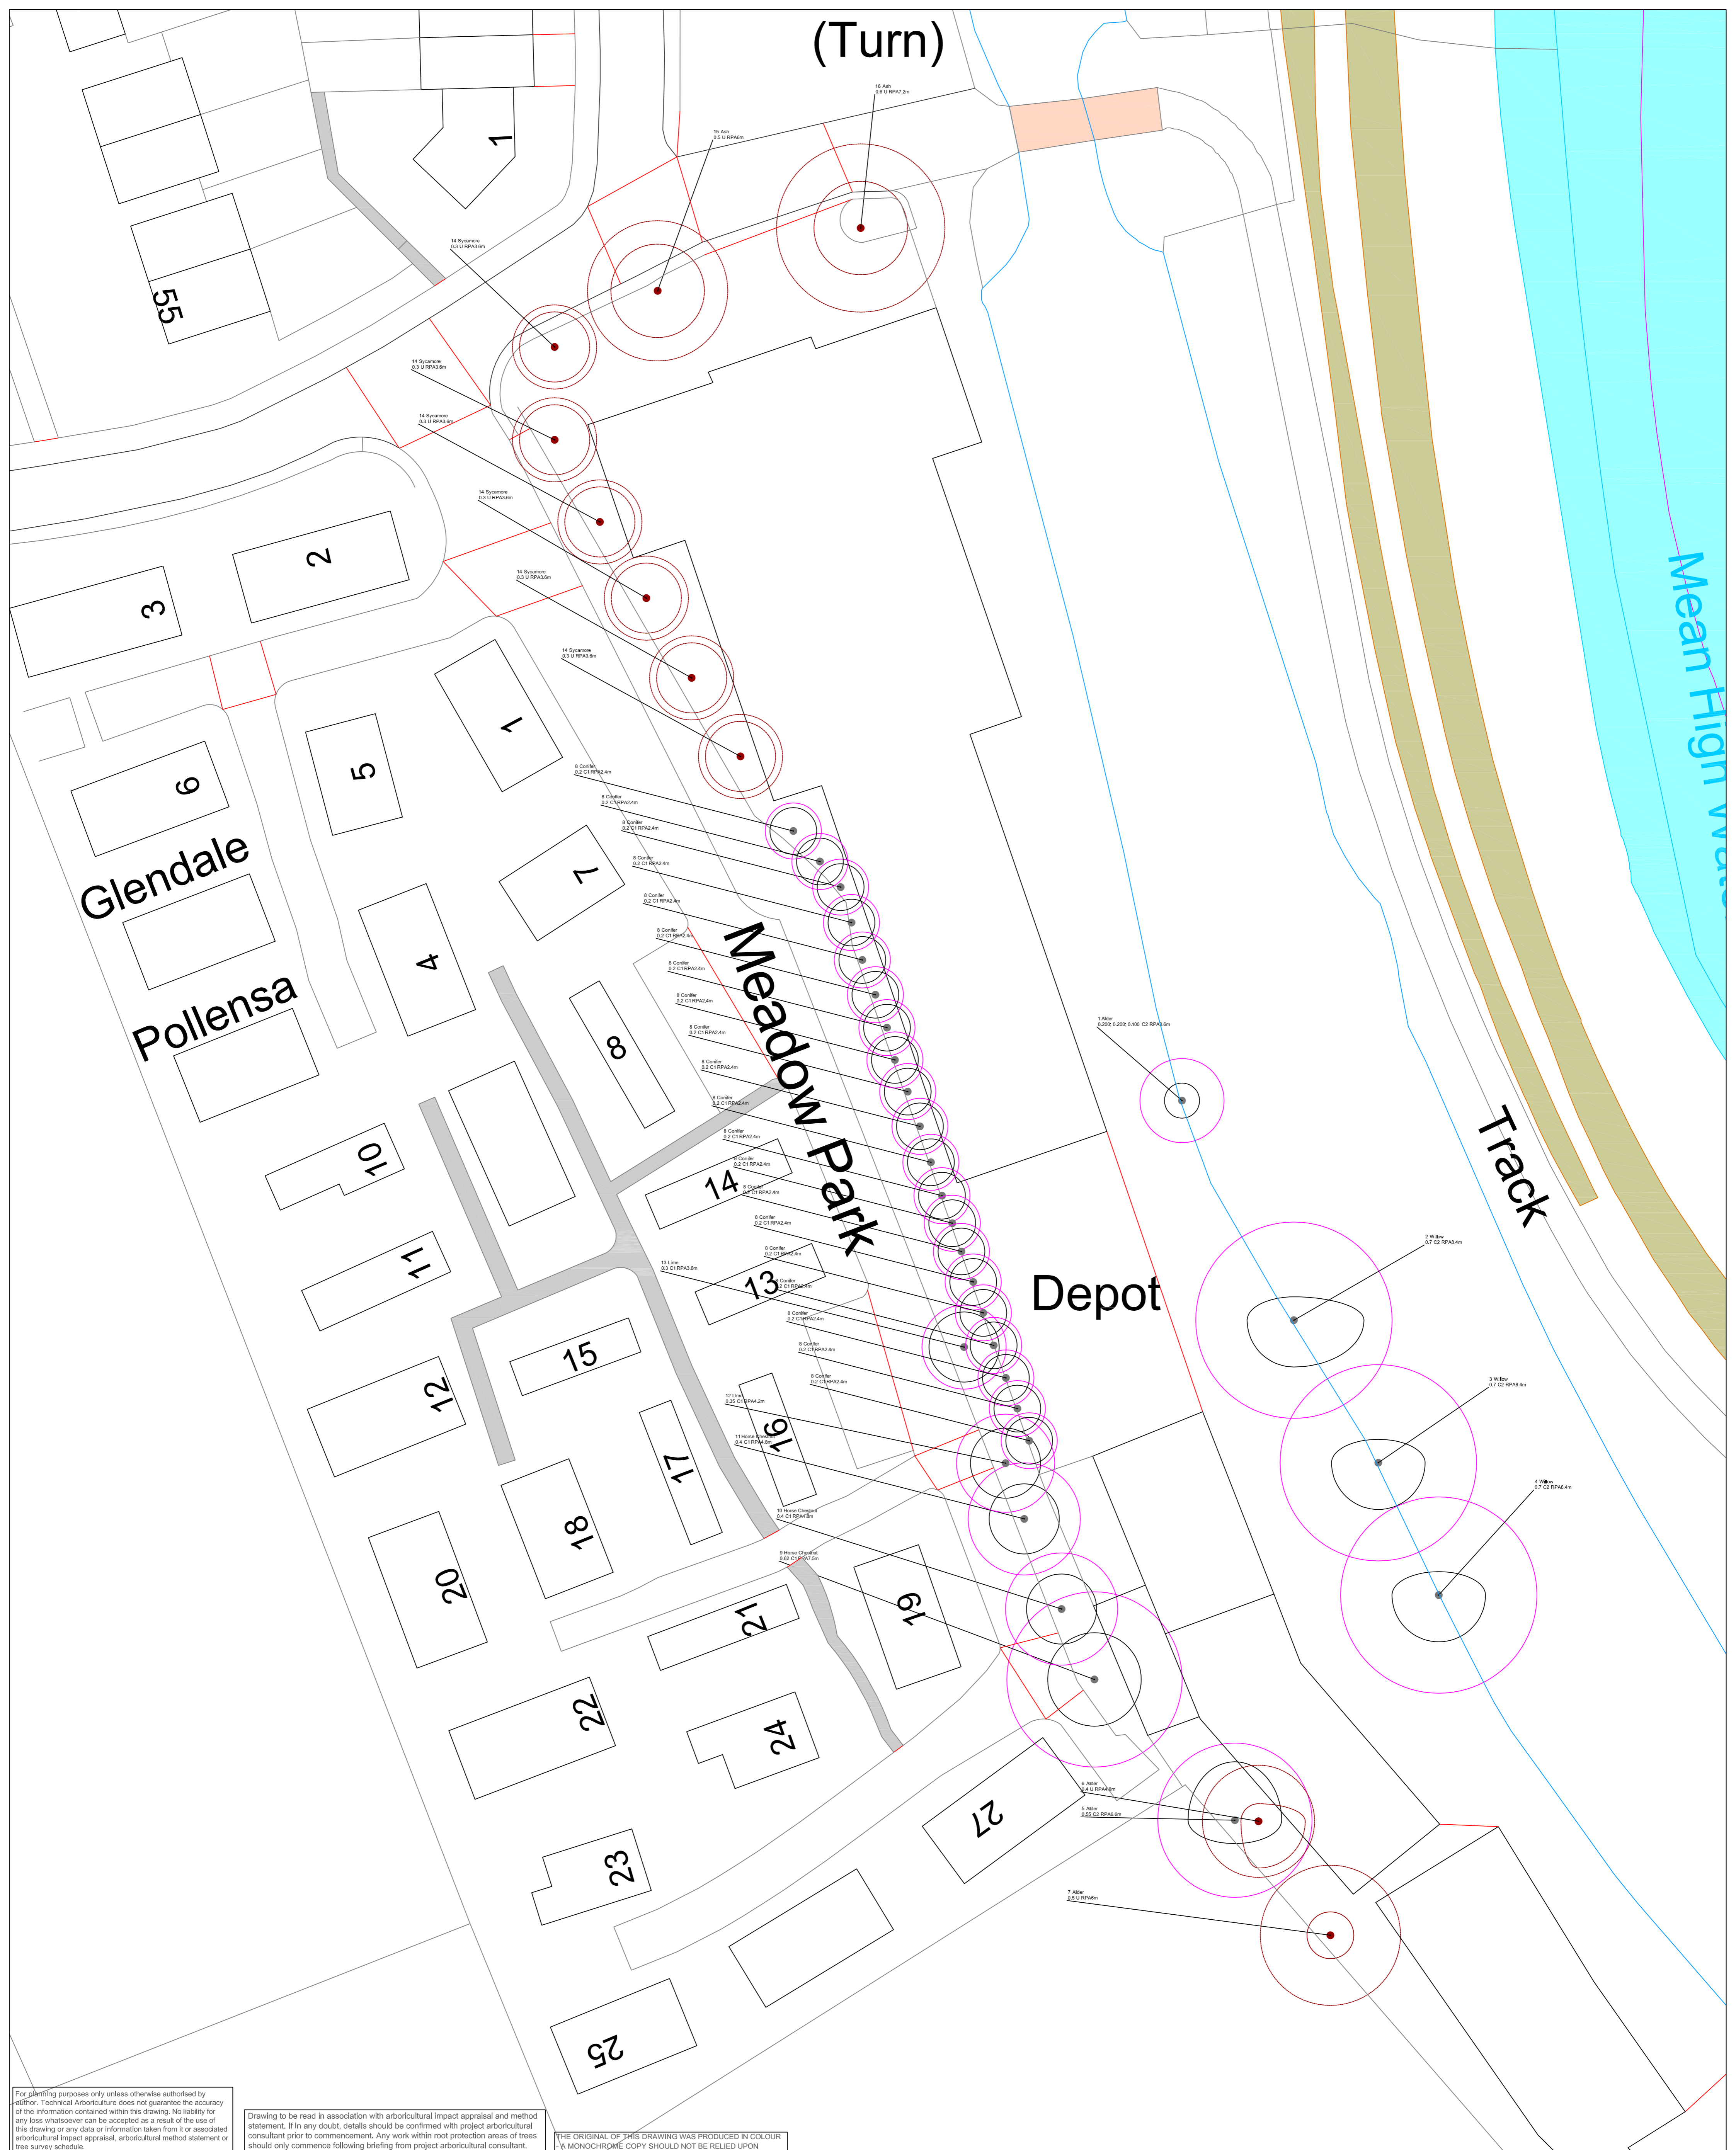

For planning purposes only unless otherwise authorised by author. Technical Arboriculture does not guarantee the accuracy of the information contained within this drawing. No liability for any loss whatsoever can be accepted as a result of the use of this drawing or any data or information taken from it or associated arboricultural impact appraisal, arboricultural method statement or tree survey schedule.


Drawing to be read in association with arboricultural impact appraisal and method statement. If in any doubt, details should be confirmed with project arboricultural consultant prior to commencement. Any work within root protection areas of trees should only commence following briefing from project arboricultural consultant.

THE ORIGINAL OF THIS DRAWING WAS PRODUCED IN COLOUR - A MONOCHROME COPY SHOULD NOT BE RELIED UPON

Legend

- tree number
- common name
- flag number
- root protection area (RPA) for retained trees
- Indicative crown spread based on measurements at cardinal points (N,S,E,W). Trees for removal shown in red canopy outline
- British Standard category as colour coded circle
- British Standard category in words
- root protection area (RPA) radius in metres

*Where the tree is multi stemmed, the figure stated is the calculated combined stem diameter, as recommended by BS5837:2012 (unless otherwise stated in the drawing).

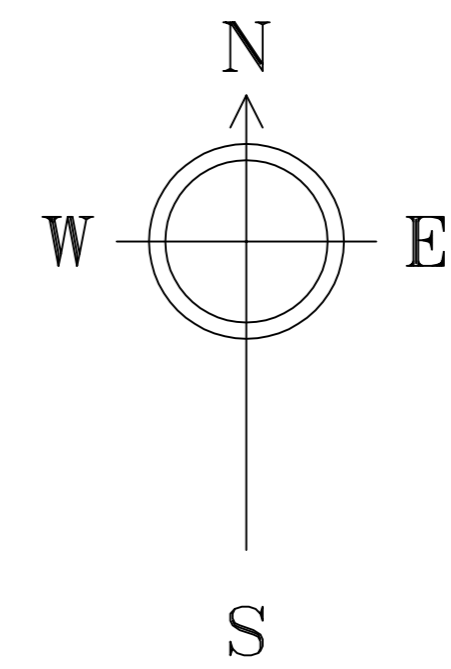

TREE CONSTRAINTS PLAN
 Project: Former Valera Works, Plox Brow, Tarleton, Preston, PR4 6HB
 Date: 15th November 2016 Drawn: GM
 Job Ref: 0847 Scale: 1:250 @ A1
 Figure Ref: GM1
 Status: FINAL Rev:

© GreenGully/Ordnance Survey - 100 000 0000 - NEW SURVEY TEMPLATES - DRAFTING AND KEYFRAME/CAD layout