

Homes need a woman's touch.

Dawn Hare
HNC Building

36 Balderstone Road
Freckleton
Preston PR4 1YL

Tel: 01772 462763
Mobile: 07960 119040
Email: Dawn.Hare64@gmail.com

CLIENT
Mr Adrian Wolton
Beacon Church

PROJECT
Alterations to church Building
at 42 Reads Ave
Blackpool FY1 4DE

DRAWING DESCRIPTION

Proposed scheme B
Elevations

SCALE
1:100 at A3


DATE DRAWN
12th December 2023

REVISION
A - client revisions 12/12/23
B - Amendments 15/12/23
C - materials added 20/12/23

2023-1638-07c

Copyright © DMH Architectural Services 2019

This drawing is to be read in conjunction with all other related drawings and documents. The Contractor is to check and verify all dimensions on site prior to ordering materials or commencement of the construction works. The designer should be contacted immediately if assumptions used in the design and drawing preparations differ to that found on site. No drawing files will be made available to the customer or any third party. The design is restricted to the site it is intended for only.

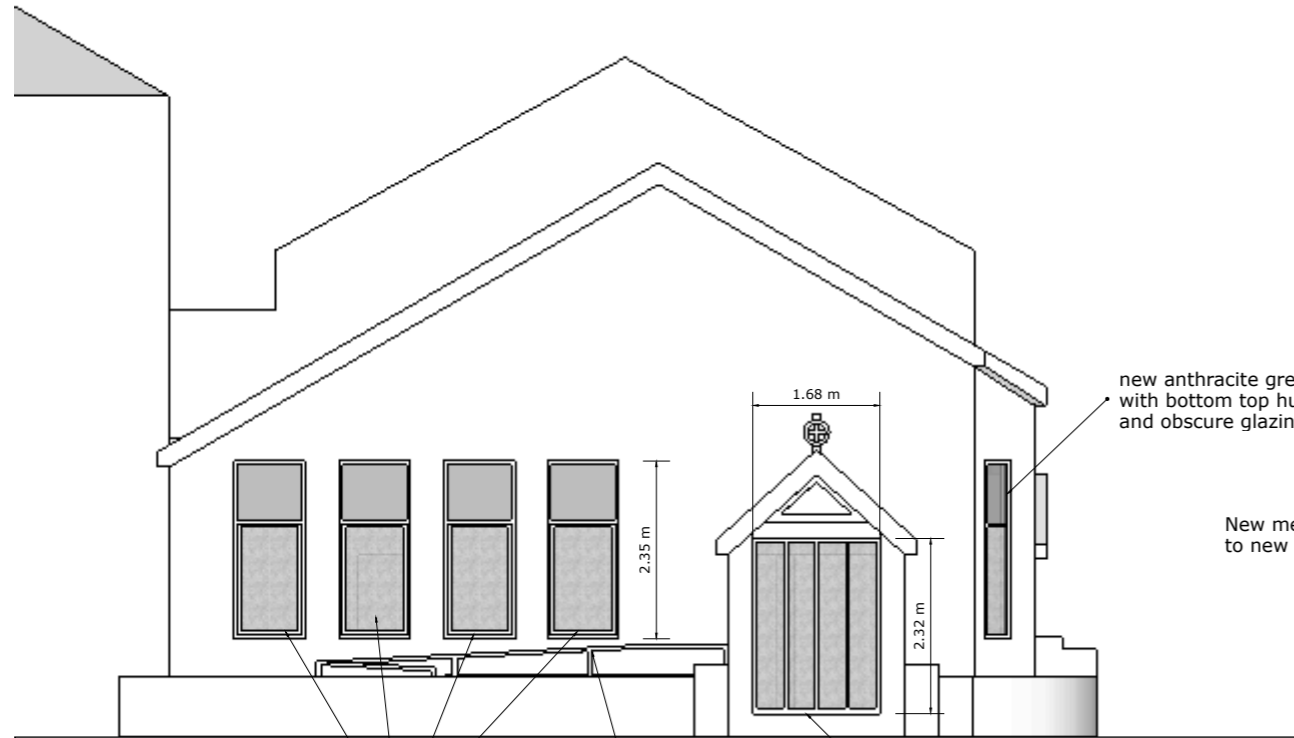


new anthracite grey windows with bottom top hung sash and obscure glazing

Front Elevation

New concrete ramp behind front wall, with handrail to one side

new anthracite grey windows with bottom top hung sash and obscure glazing

new anthracite grey windows with bottom top hung sash and obscure glazing

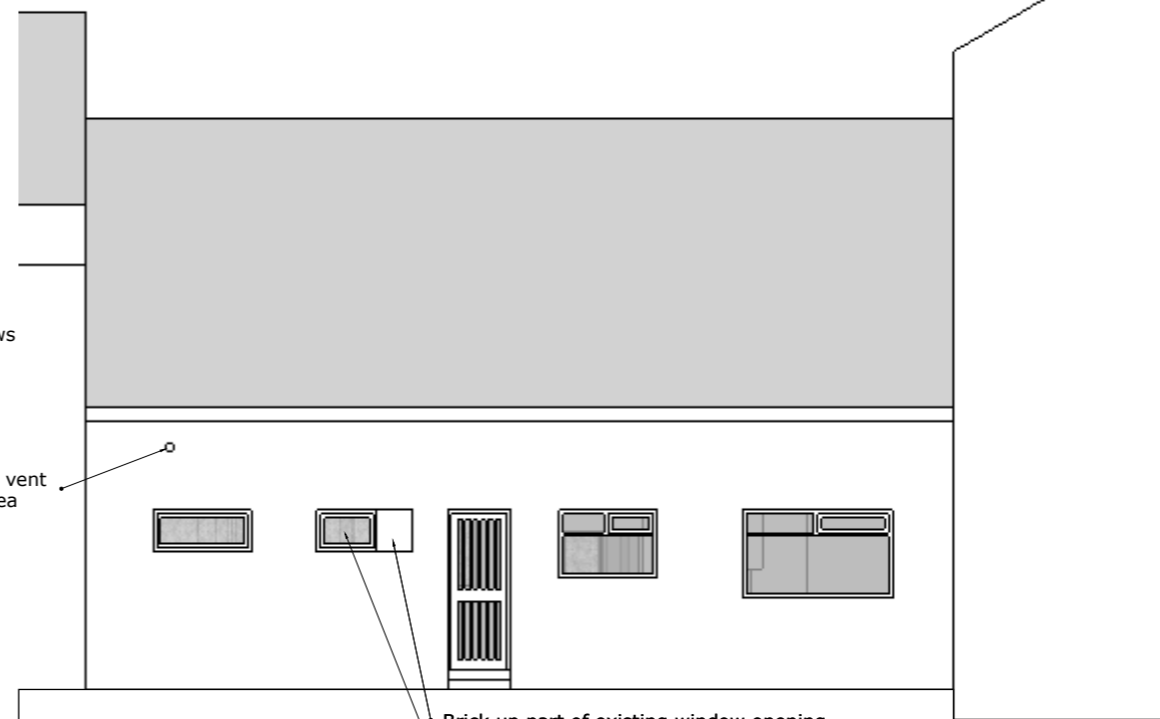

New mechanical vent to new utility area

Brick up part of existing window opening
New white UPVC window with obscure glazing and top opening sash


Side Elevation



new anthracite grey windows with bottom top hung sash and obscure glazing

Side Elevation

new windows with bottom top hung sash with obscure glazing

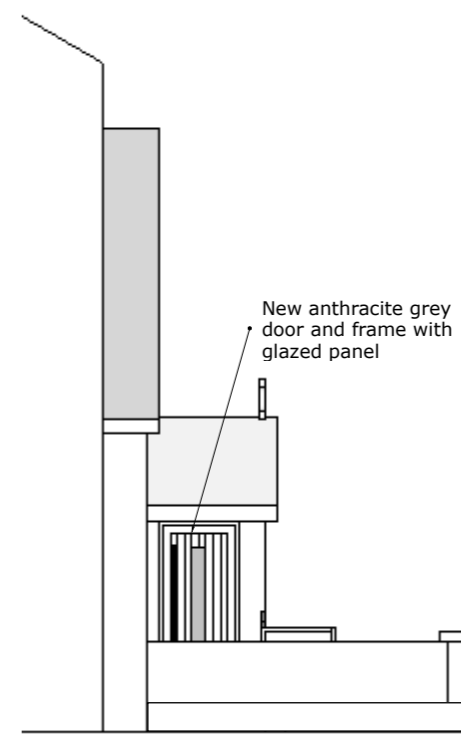

New anthracite grey door and frame with glazed panel

Side Elevation at front