




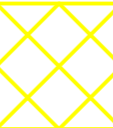
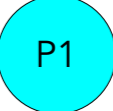
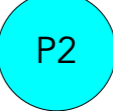

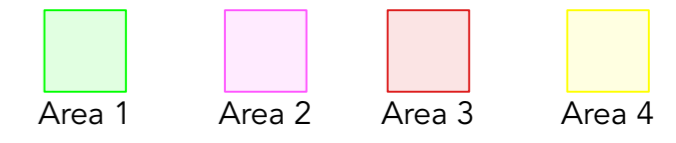




KEY

-  Main Entrance to Car Park
-  Main Exit from Car Park
-  **Proposed Line Marking for Wayfinding**
 (Refer to **NBS Q10**)
 Proposed new white lining to demarcate rights of way.
 Proposed directional arrows to be painted in key locations around the site.
-  Proposed Line Marking for Double Yellow Lines
-  **Proposed Hatching to Mark Non-Parking Zones**
 Yellow boxes to identify where parking is not permitted on this proposed surface.
-  **Proposed Hatching to Mark Vehicular Access Zones**
 Yellow cross-hatched boxes to identify the space required for accessing ambulances and access accessible spaces on this proposed surface.
-  **Proposed Tarmac Road Resurfacing**
 (Refer to **NBS Q22**)
 Product: Vehicular Tarmac
 Colour: Black
 Prepare and overlay the existing tarmacadam with new surfacing for longevity and reline.
-  **Proposed Tarmacadam Road Resurfacing**
 (Refer to **NBS Q22**)
 Product: Vehicular Tarmac
 Colour: Black
 Existing tarmacadam to be planed off and prepared to receive new tarmacadam resurfacing and line marking.
-  **Proposed Tarmacadam Road Resurfacing**
 (Refer to **NBS Q22**)
 Product: Vehicular Tarmac
 Colour: Black
 Existing tarmacadam to be planed off and prepared to receive new tarmacadam resurfacing and lining. Sub base repairs required to entrance .



Total Existing Spaces - 92
 Accessible - 6
 Ambulance - 1
 Visitors - 3
 Reserved GP - 2
 Dialysis Only - 3
 Regular Spaces - 77

Total Proposed Spaces - 94 (+3)
 Accessible - 6
 Ambulance - 1
 Visitors - 3
 Reserved GP - 2
 Dialysis Only - 3
 Regular Spaces - 79
 (+3 spaces that will be controlled with lockable barriers)

Rev	Date	Revision Details	Author
P03	08/01/2024	Updated to show Licence Information.	CQ
P02	05/12/2023	Parking Spaces Updated	CQ
P01	26/10/2023	Suitable for Information	CJQ

Status	Purpose For Issue
S2	Suitable for Information

Client	NHS Property Services
Job	Ludlow Community Hospital Car Park Resurfacing Works
Title	Proposed External Works Plan

Drawn	Date	Checked	Date
CJQ	Oct 2023	MS	Oct 2023

Scale:Size	1:100 @ A2
------------	------------

Drawing Number	Revision
1825-DBC-ZZ-XX-DR-A-0650	P03

The copyright of this drawing is vested in the Architect/Designer and must not be copied or reproduced without his written consent. Figured dimensions only to be taken from this drawing. All contractors and / or specialists must visit the site and be responsible for taking and checking all dimensions relative to this work.

Base Map - Ordnance Survey, (c) Crown Copyright 2022. All rights reserved. Licence number 100022432

Site Plan - Scale @ 1:500

