


800mm to boundary

2500

b

FALCONER AVENUE

proposed block plan
scale 1:500

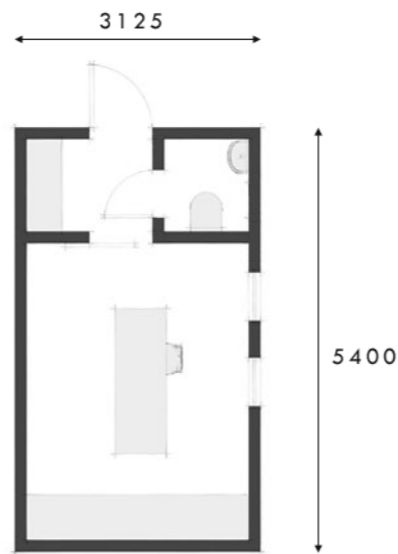


proposed therapy room plan
scale 1:100



proposed side elevation 1
scale 1:100



proposed front elevation
scale 1:100

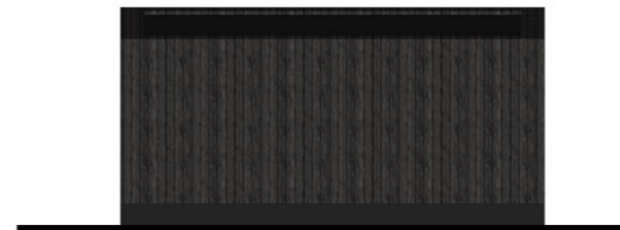

proposed side elevation 2
scale 1:100



proposed rear elevation
scale 1:100

Therapy room opening hours:

Monday	-	closed
Tuesday	-	closed
Wednesday	-	closed
Thursday	-	9am - 8pm
Friday	-	9am - 8pm
Saturday	-	closed
Sunday	-	closed

