


| SURVEY STATIONS |            |           |        |
|-----------------|------------|-----------|--------|
| Name            | Easting    | Northing  | Height |
| 901             | 174172.288 | 42684.488 | 91.887 |
| 902             | 174174.219 | 42654.488 | 94.180 |
| 903             | 174187.118 | 42645.437 | 94.735 |

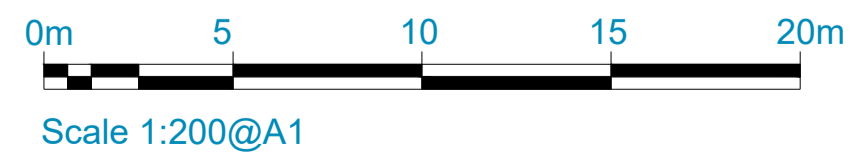

Dwg. No: AB21112

Notes:

1. COPYRIGHT OF THIS PLAN IS HELD BY BENNETT SURVEYS LTD NO RESPONSIBILITY IS TAKEN FOR AMMENDMENTS BY OTHERS. DO NOT SCALE FROM COPIES.
2. THE ORIGIN, DATUM & ORIENTATION OF THE SURVEY GRID IS TO BE CHECKED PRIOR TO COMMENCEMENT OF SITE WORK.
3. LEVELS & ORIENTATION ARE RELATED TO OSGB36(15)
4. LEVELS AT KERB RELATE TO ROAD CHANNEL.
5. PIPE DIAMETERS ARE ESTIMATED BY SURFACE INSPECTION.
6. SURVEYED BOUNDARIES DO NOT INFER THE LEGAL BOUNDARIES
7. ALL UNITS ARE IN METRES



KEY:

|       |                       |
|-------|-----------------------|
| TB    | Ridge Height          |
| DK    | Top of Bank/Batter    |
| BB    | Dropped Kerb Line     |
| BG    | Bottom of Bank/Batter |
| CBF   | Building              |
| CS    | Close boarded fence   |
| HE    | Change of Surface     |
| KB    | Earth & Stone Hedge   |
| OHBG  | Kerb Line             |
| OHE/T | Overhead Building     |
| PWF   | Overhead Line         |
| Ridge | Post and wire fence   |
| RW    | Ridge Height          |
| SCR   | Retaining Wall        |
| SL    | Scrub Line            |
| STP   | Steps                 |
| TRK   | Track                 |
| WL    | Wall Face             |
| WLP   | Wall Parallel         |
| G     | Gully                 |
| Gate  | Gateway               |
| MKR   | Service Marker        |
| SV    | Stop tap/valve        |
| Tree  | Tree                  |
| EP    | Fir Tree              |
| FH    | Electric Pole         |
|       | Fire Hydrant          |
| CL    | Manhole Cover         |
| Rwp   | Rainwater Pipe        |
| SVP   | Soil vent pipe        |
| BT    | Telecoms Cover        |
| TP    | Telephone Pole        |
| AV    | Square Post           |
| GAS   | Air Valve             |
| CATV  | Gas Valve             |
| LP    | Cable TV              |
| o     | Lamp Post             |
| o     | Circular Manhole      |
| o     | Sign                  |

Amendments:

| Rev | Date | Description |
|-----|------|-------------|
|     |      |             |



Truro, Cornwall, TR1 2LD  
 07977816012  
 info@abennettsurveys.com  
 www.abennettsurveys.com

Client: Liz Ford

Title / Location: Stenak, Goongumpus St Day, TR16 5JL

Description: Topographical Survey

Scale: 1:200 @ A1

Drawn: AB Checked: KB

Date: 26/08/2021

Dwg. No: AB21112