


Note:
All dimensions must be checked on site
and not scaled from this drawing.
FOR CONSTRUCTION PURPOSES.

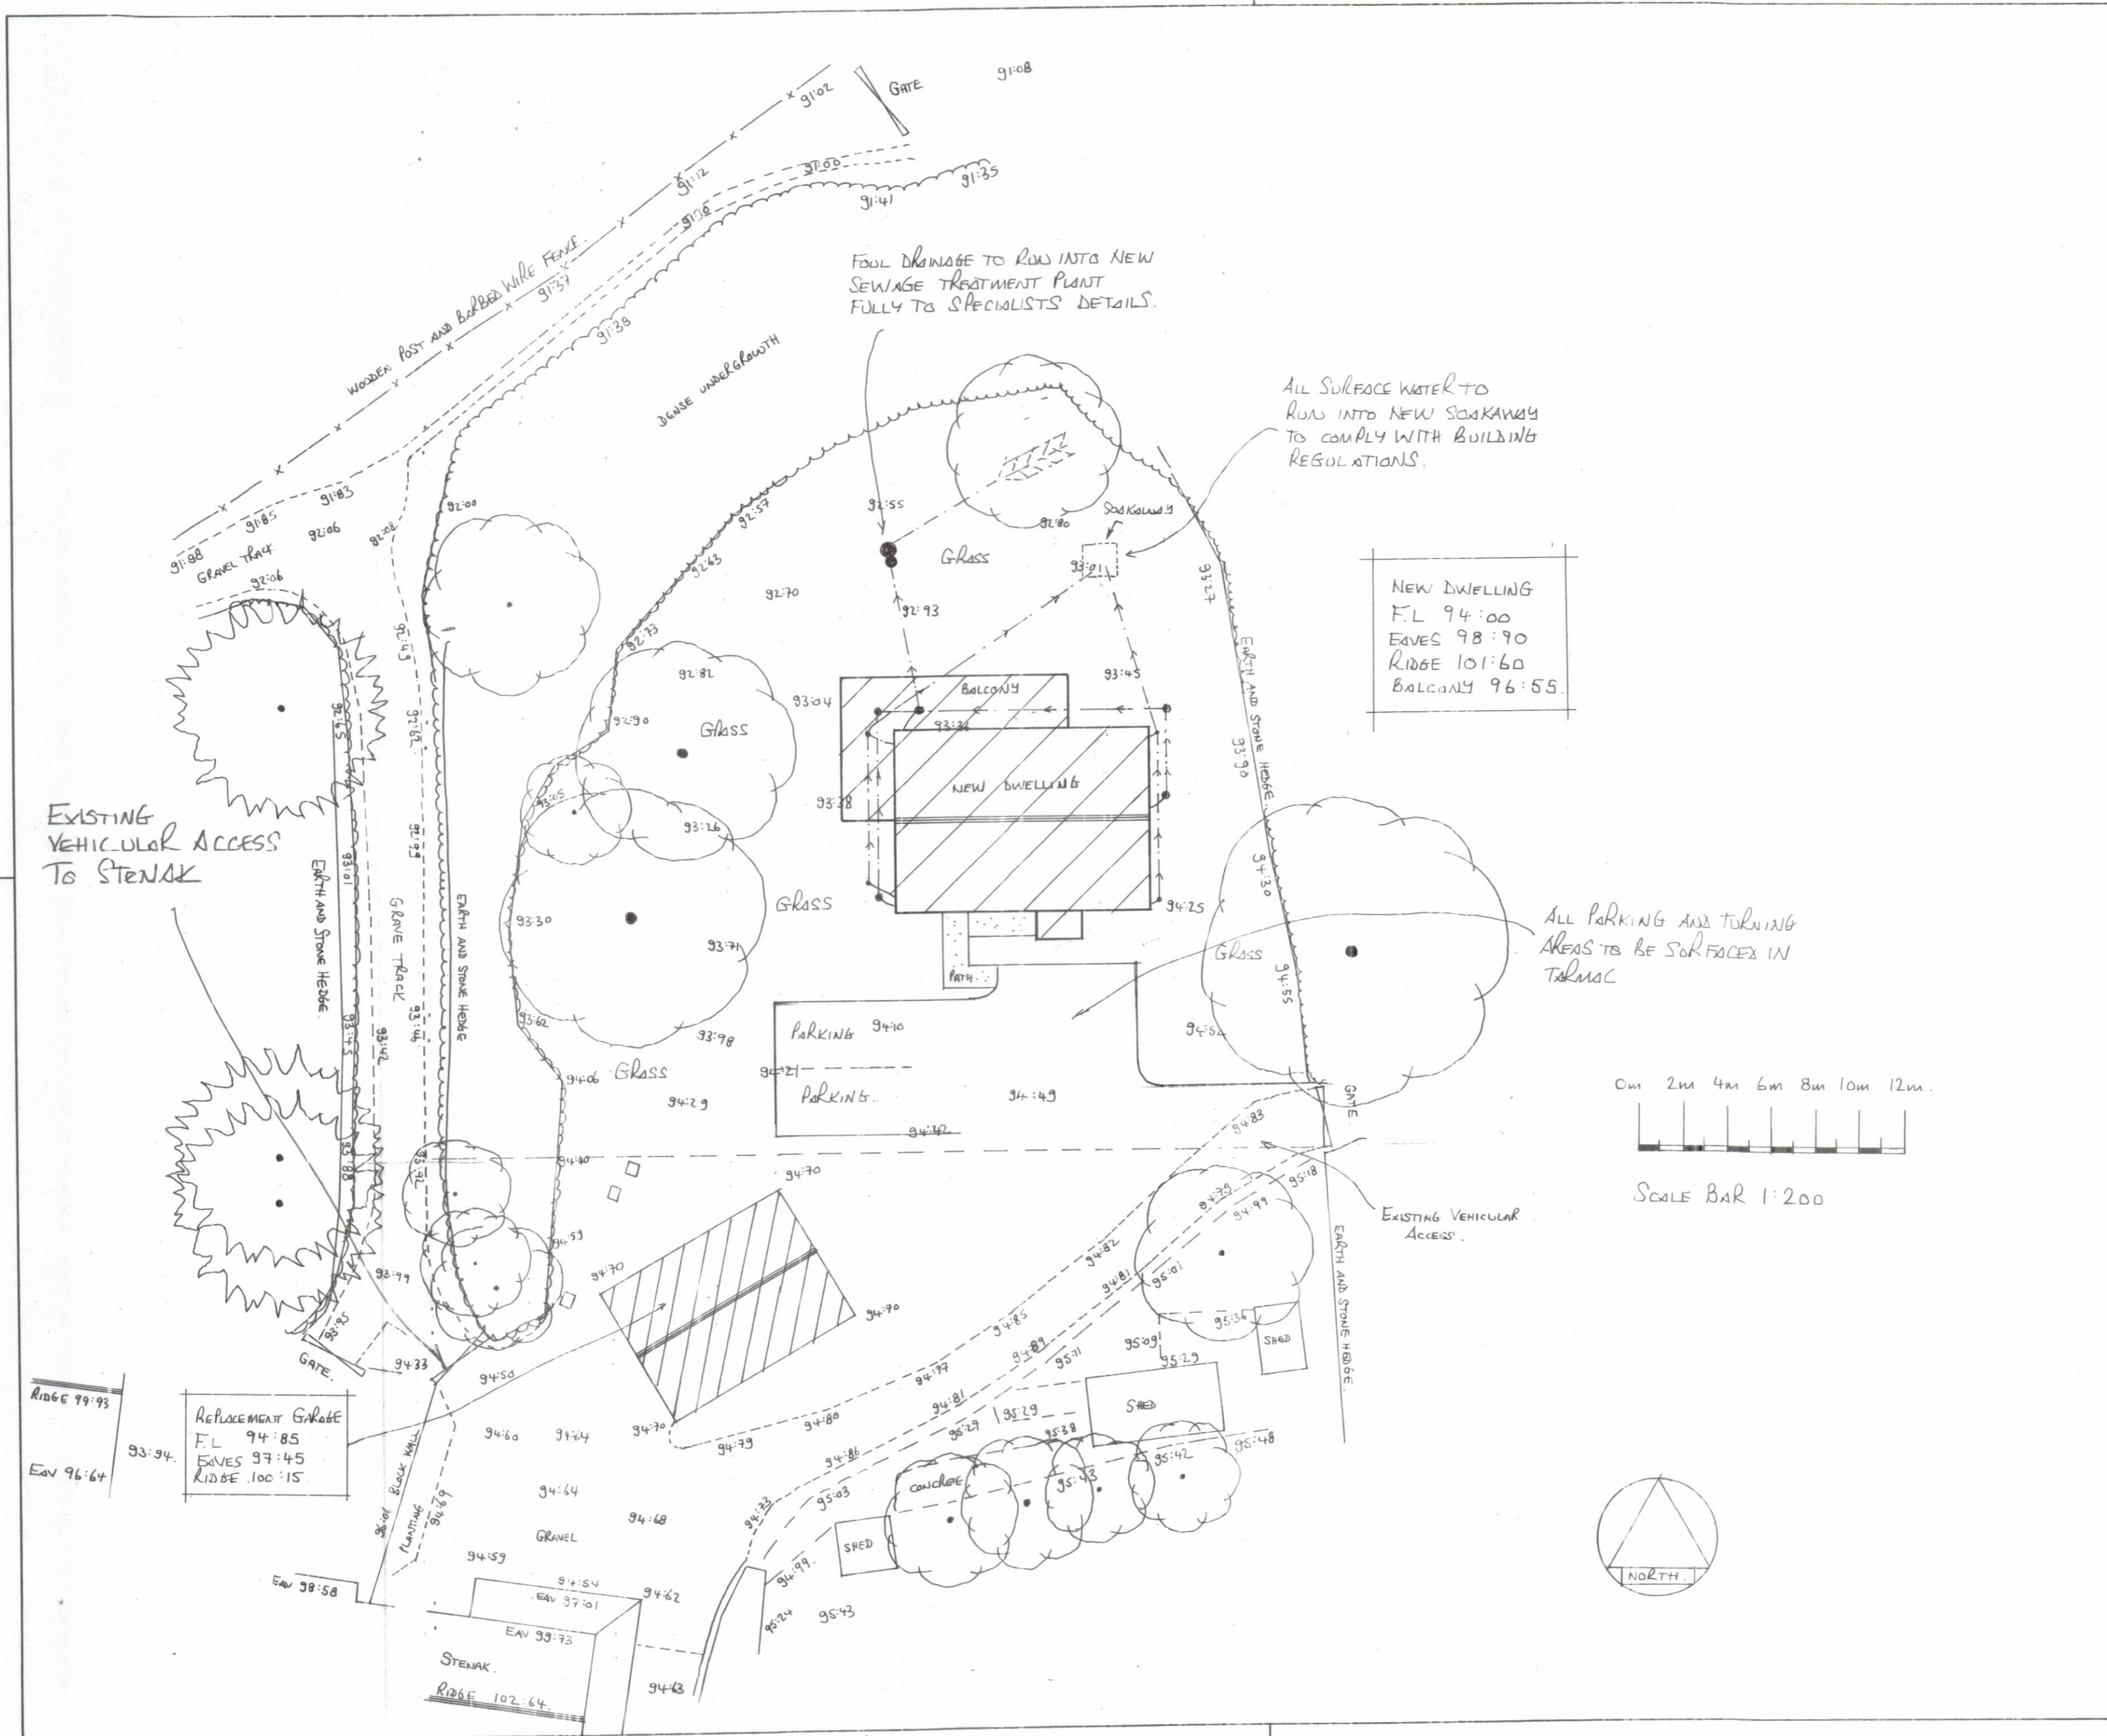

A	Date	Revision

© copyright

Client
MR + MRS FOLS.

Job Title
STENAK
HIGHER GOON GUM PAS LANE
CROFTHANDY
ST DAT
CORNWALL
TR 1 6 5 JL

Drawing Title
PROPOSED BLOCK PLAN.

Scale 1:200

Date AUG 2023 Drawn by C.J.M.

Drg. No.	Rev.
01.	