


54 NUTBROOK STREET

EXISTING SECOND FLOOR PLAN  
SCALE 1-100 @ A3

Drainage channel formed in WBP Ply and EPDM membrane.  
PROPOSED SECOND FLOOR PLAN  
SCALE 1-100 @ A3

DO NOT SCALE  
ALL DIMENSIONS AND LEVELS TO BE VERIFIED ON SITE BY CONTRACTOR PRIOR TO COMMENCEMENT OF WORKS  
ANY DISCREPANCIES OR AMBIGUITIES TO BE REPORTED IMMEDIATELY TO THE ARCHITECT PRIOR TO CONSTRUCTION OR FABRICATION  
DRAWINGS TO BE READ IN CONJUNCTION WITH RELEVANT ENGINEER'S DRAWINGS

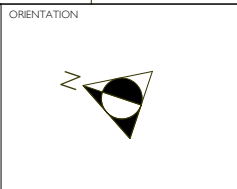

ISSUE

PLANNING

REVISION NOTES

PROJECT 54 NUTBROOK STREET			
TITLE EXISTING AND PROPOSED SECOND FLOOR PLANS			
SCALE 1:100 @ A3	REVISION 0	PROJECT NO. 302	DRAWING NO. PL 04

DANIEL HARRIS ARCHITECTS  
UNIT 5, OLD STABLE HOUSE  
53-55 NORTH CROSS ROAD  
LONDON, SE12 9ET  
dha@dha-architects.com  
www.dha-architects.com  
© 2022  
ALL RIGHTS RESERVED

