

NOTES

**Do not scale from drawings**

MATERIALS

- Walls**
- London stock brick
- Flat Roof**
- GRP (fibreglass)
- Windows**
- Grey timber/aluminium
- Doors**
- Grey aluminium sliding
- Guttering, Downpipes & Fascias**
- Aluminium

REV	DATE	DESCRIPTION
C	26-12-2023	Planning
B	26-12-2023	Preliminary
A	22-12-2023	Preliminary

REV	DATE	DESCRIPTION

STATUS

**Planning**

CLIENT

**Nathalie Mendes & Lionel Healing**

PROJECT

**30 Denman Road, London SE15 5NP**

DRAWING DESCRIPTION

**Proposed Elevations**

LOCAL AUTHORITY

**Southwark Council**


DRAWN BY	CHECKED BY
<b>CZ</b>	<b>NS</b>

SCALE	SHEET SIZE
<b>1:100</b>	<b>A3</b>


DATE	REVISION
<b>26-12-2023</b>	<b>C</b>

DRAWING NO.  
**1236 - 01 - 203**

SCALE BAR

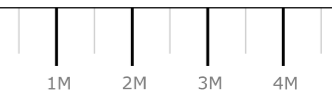

Front Elevation

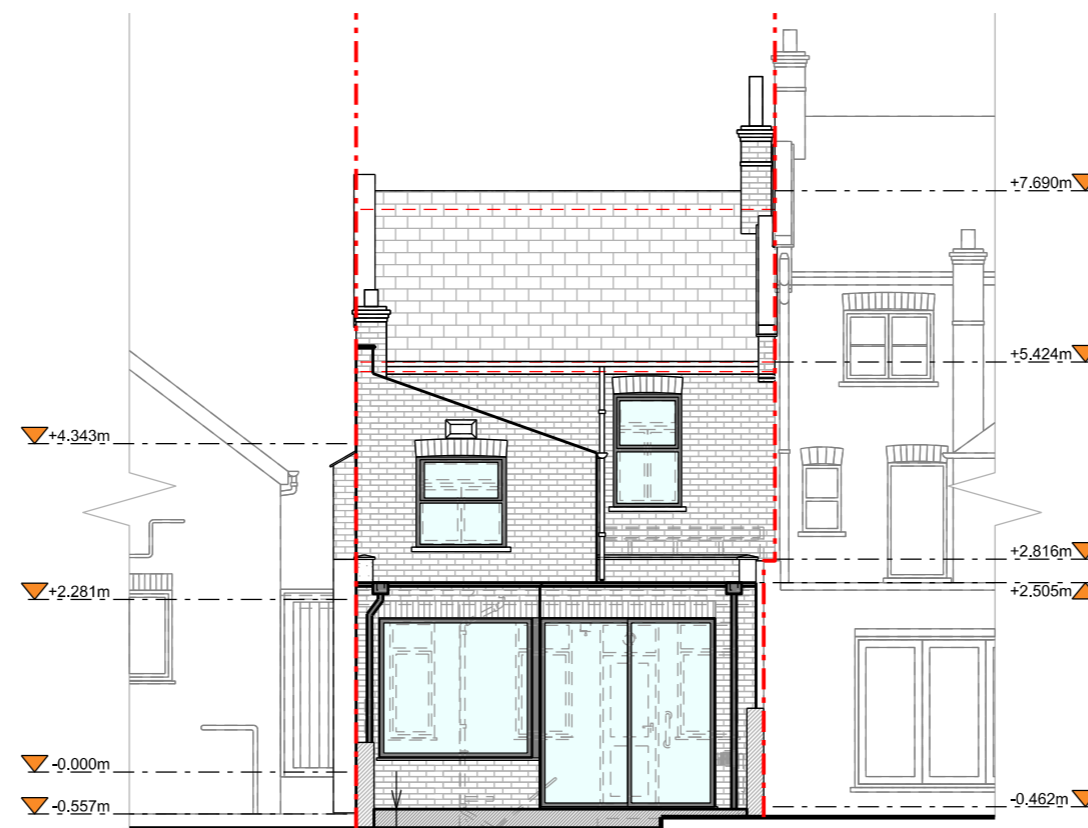

Rear Elevation

0.26m