


USE FIGURED DIMENSIONS ONLY.
ALL DIMENSIONS MUST BE CHECKED ON SITE & ANY INCONSISTENCIES
MUST BE REPORTED BACK TO THE ARCHITECT.

THIS DRAWING AND ANY DESIGNS INDICATED THEREON ARE THE
COPYRIGHT OF THE ARCHITECT. ALL RIGHTS ARE RESERVED. NO PART
OF THIS WORK MAY BE REPRODUCED WITHOUT PRIOR PERMISSION IN
WRITING FROM THE ARCHITECT.



1 PROPOSED CROSS SECTION A-A
1 : 100

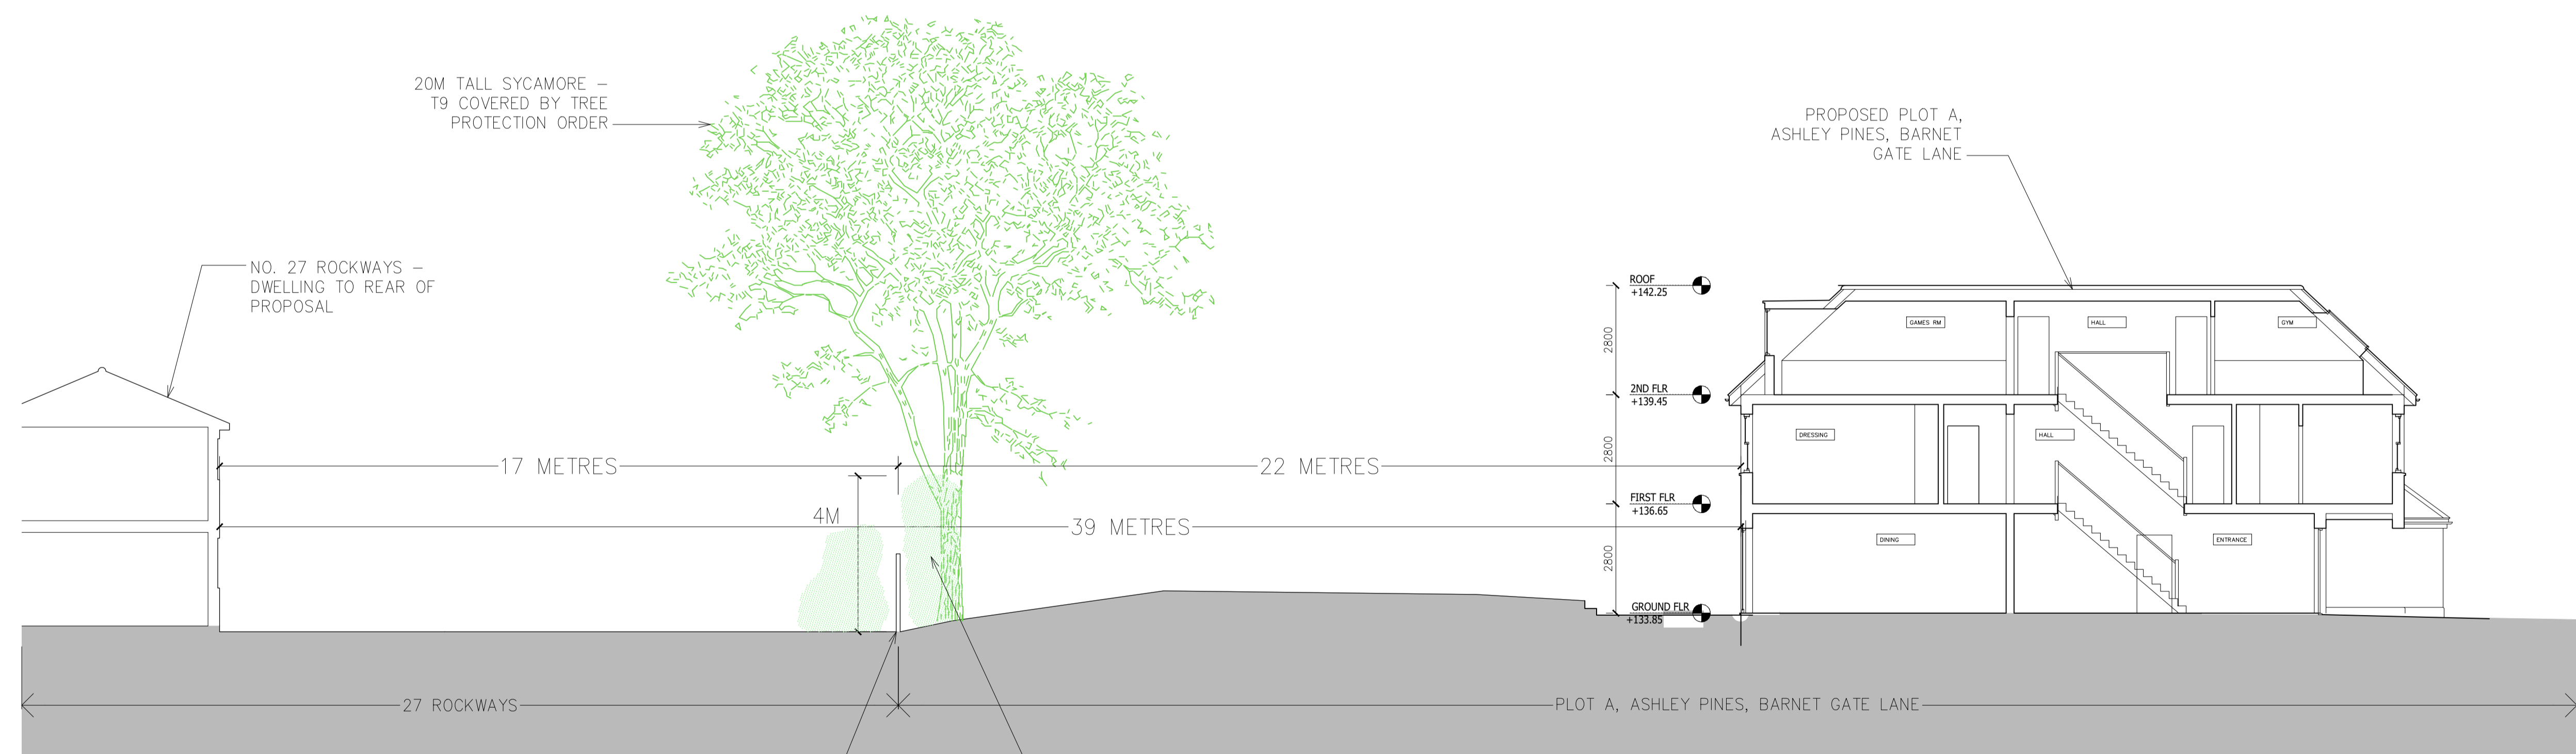

2 PROPOSED LONG SECTION B-B
1 : 100

