



ELEVATION 2

ELEVATION 4

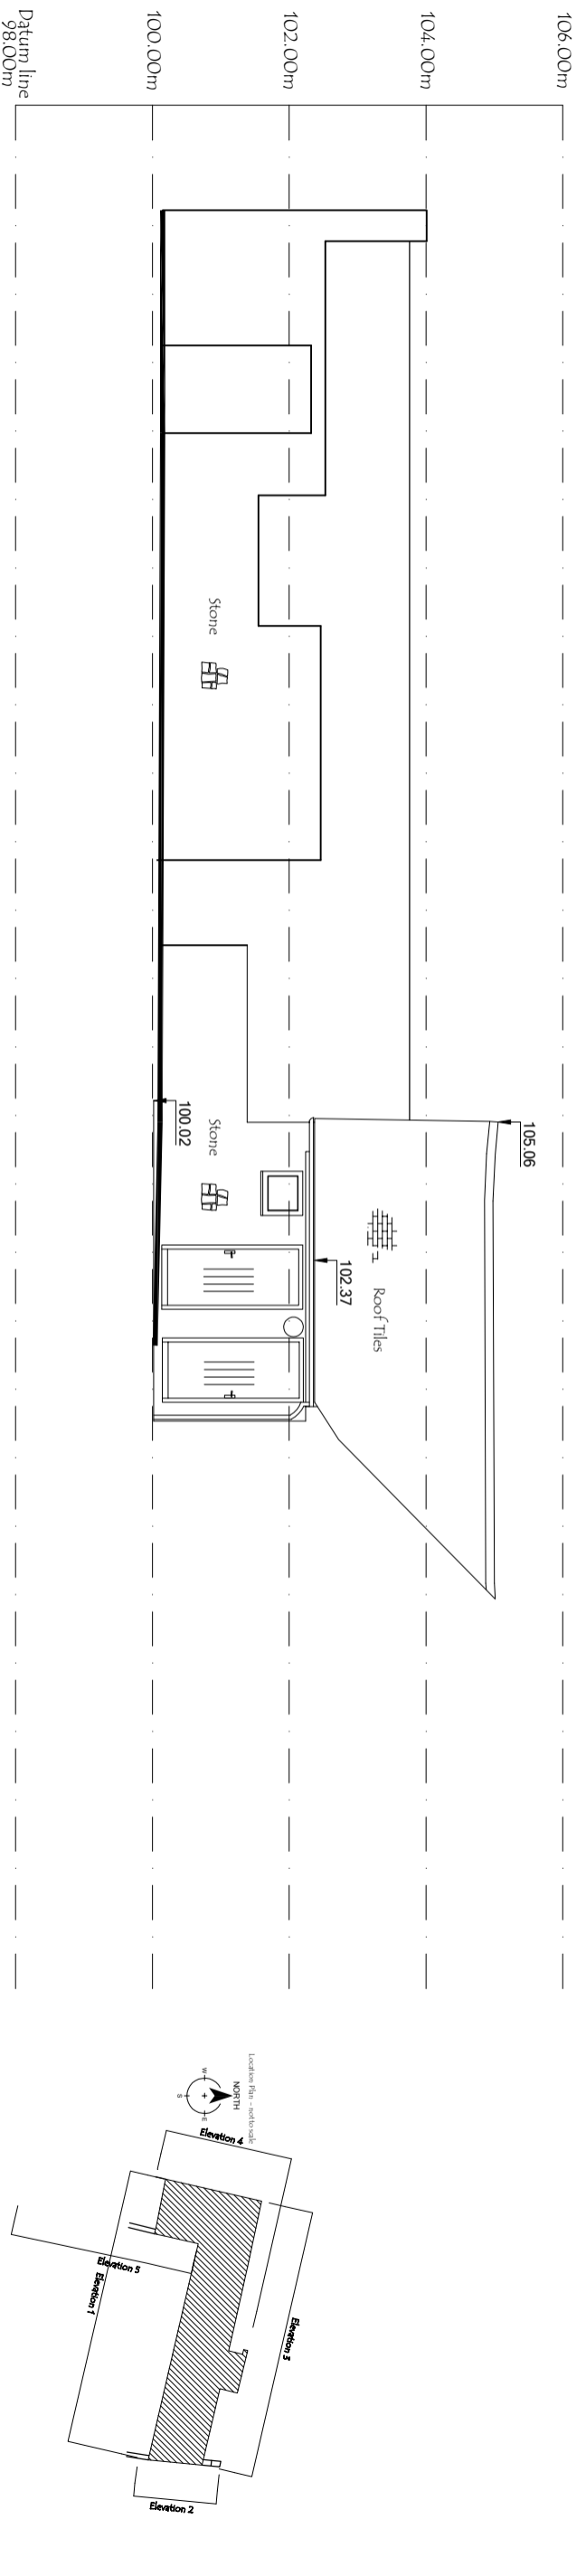

ELEVATION 5

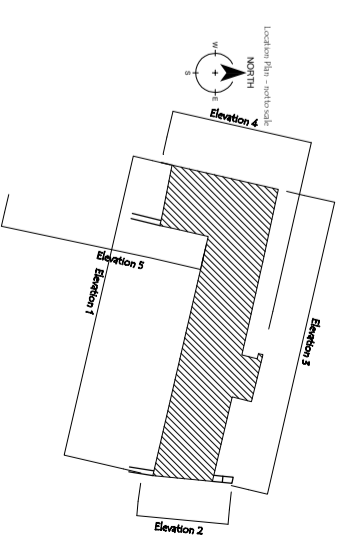

LEGEND

SYMBOLS

NOTES

CLIENT

REVISIONS

CL	Cell lead	⚡	Electricity/Meter/Panel

Level Datum: OS National Grid OSGM15
 Grid Orientation: OS National Grid OSGTM15
 Scale Factor: Scale Factor 1
 Scale Factor 1 is based on a true OS National Grid co-ordinate at T1

The contractor is to check and verify all critical dimensions and levels of the building. It is the contractor's responsibility to ensure that the building is constructed in accordance with the approved drawings. However, it may be possible that certain features are obscured at the time of survey.

Domus Designs

SCALE	A3 Sheet @ 1 to 100
DATE	June 2023
DRAWN BY	AW
CHECKED BY	PJW
DRAWING NO.	25689-100-03E

SCALE



Metres



Brunel Surveys Ltd
 Land, Building and Utility Surveyors

Unit 59, Sharnham Hundred Business Park
 Watchfield, Swindon, Wiltshire, SN6 8TY
 EMAIL: admin@brunelsurveys.com
 WEB: www.brunelsurveys.com
 TEL: 01753 784700

Measured Building Survey
 Meadow Larkins
 Headington
 Oxford
 OX3 9DW
 Elevations