


Proposed GF Plan

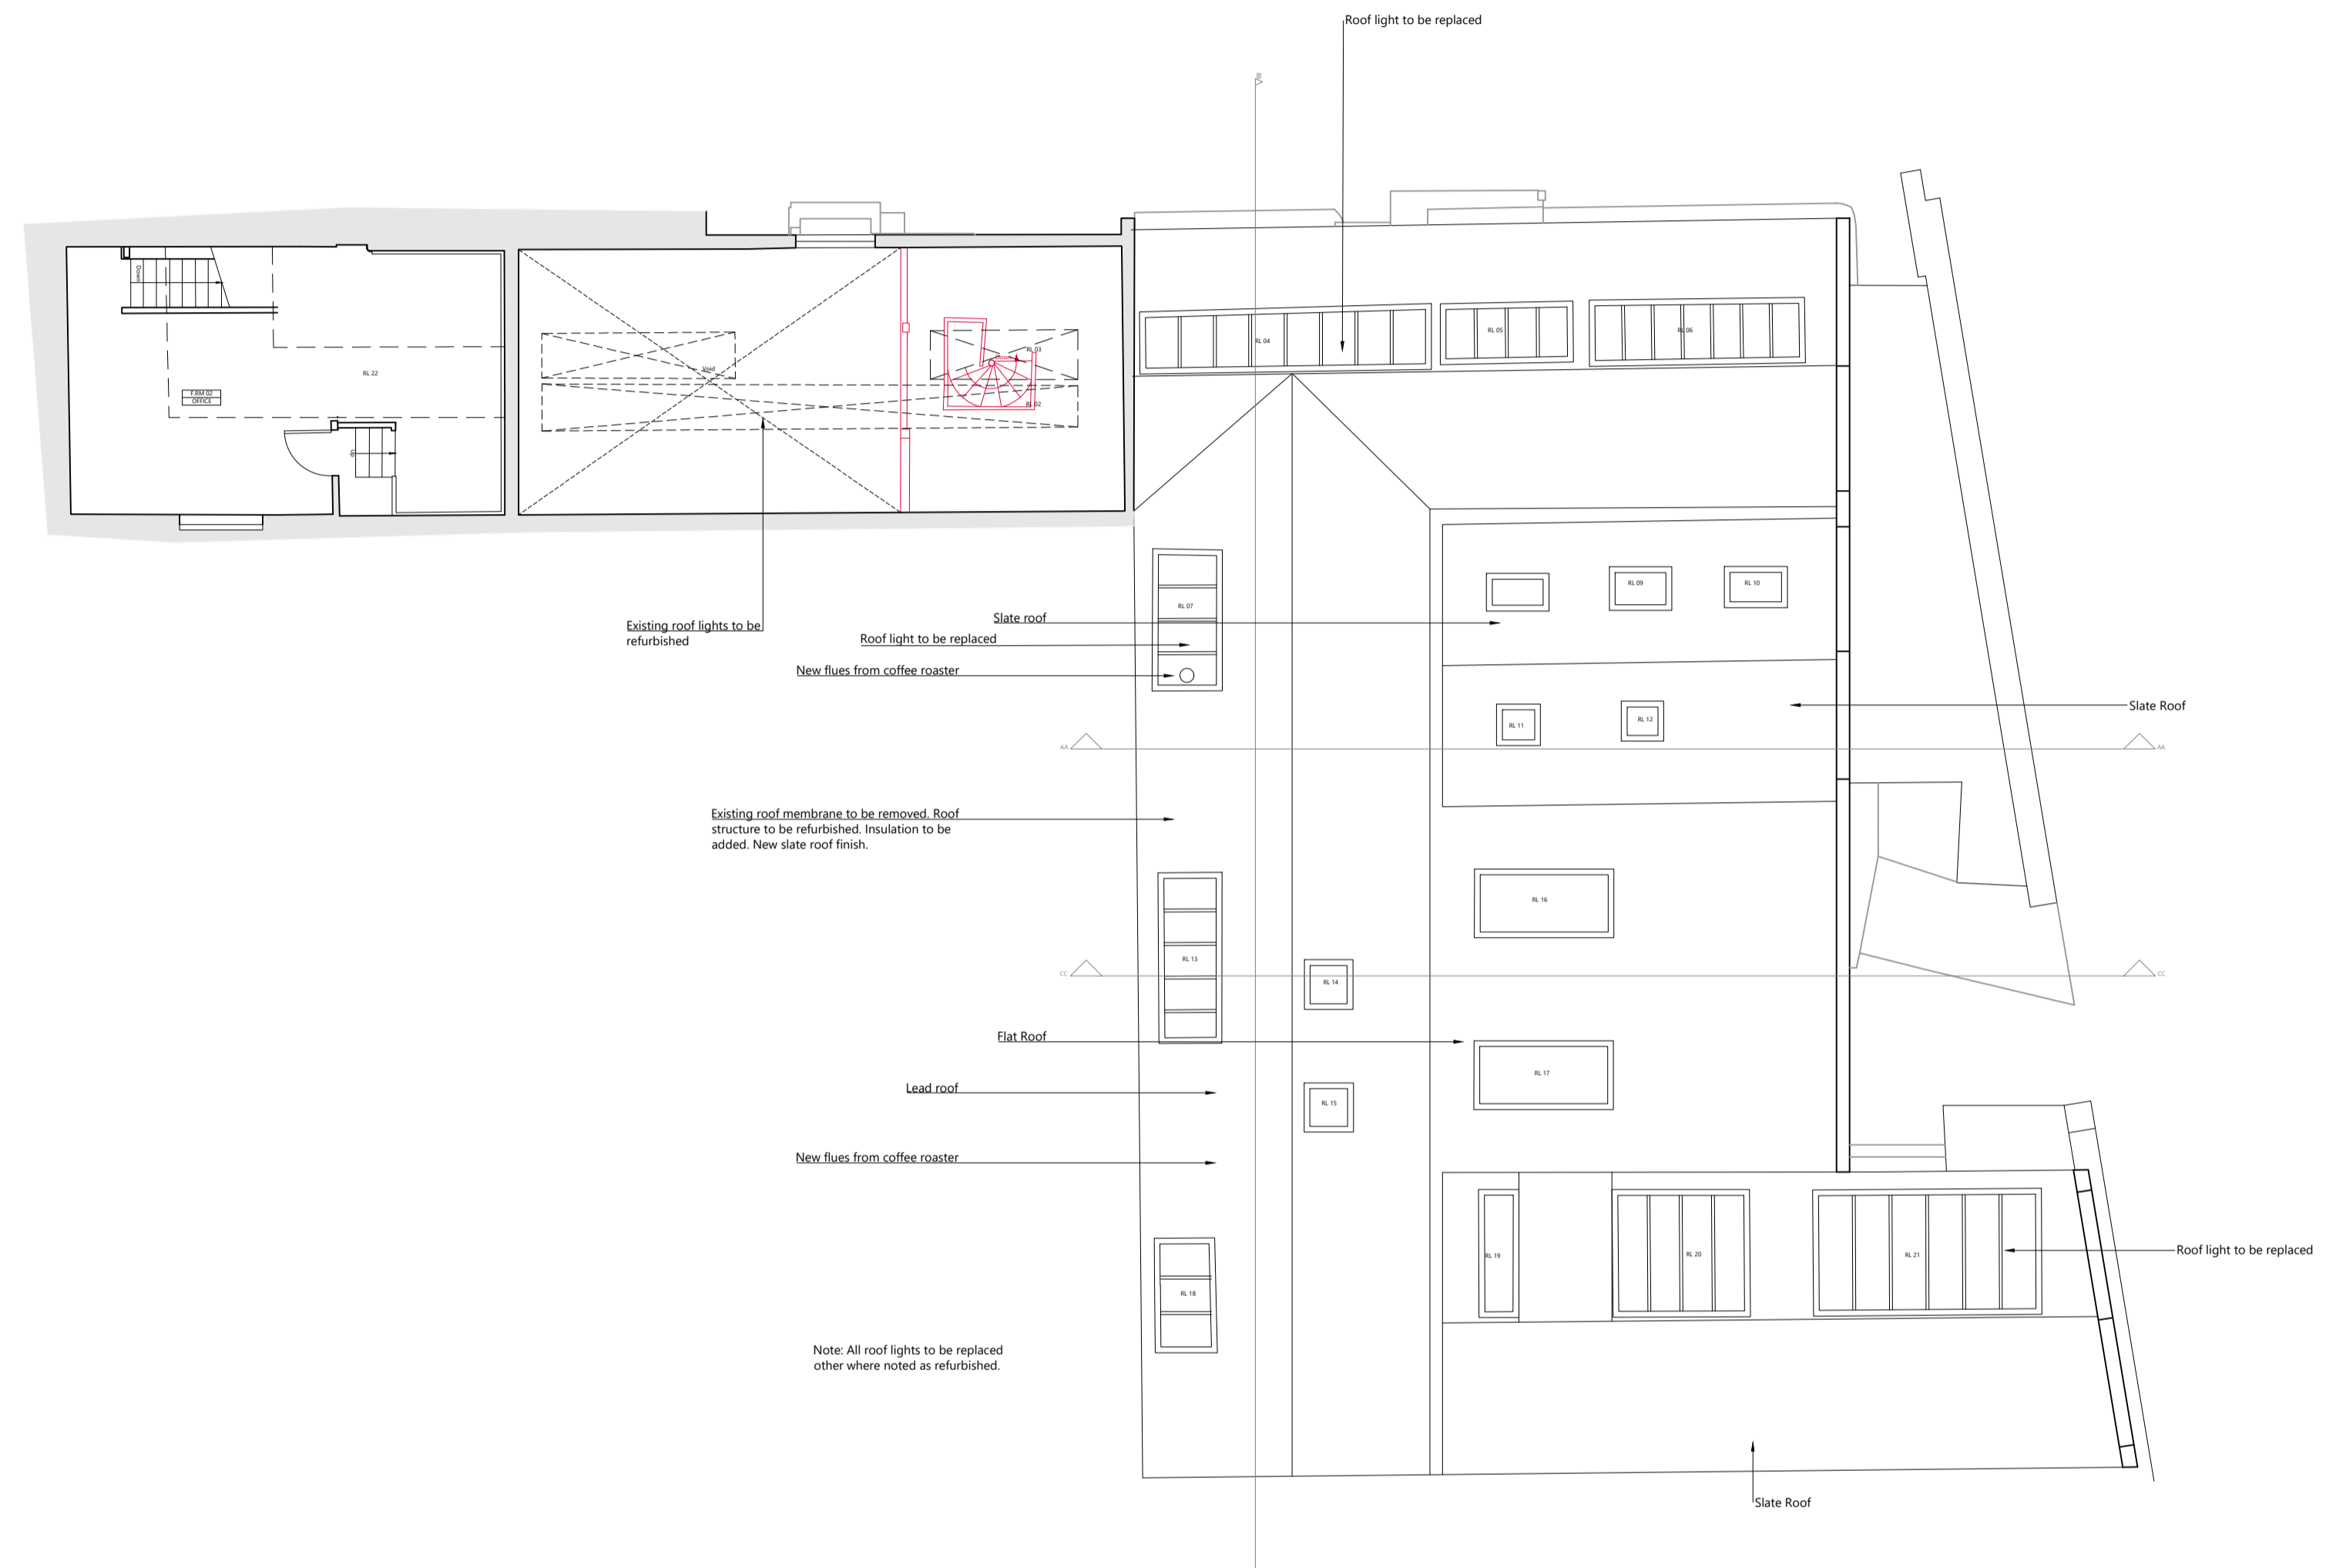

Proposed FF Plan