


PLANTING SCHEME PLAN

1 : 200

GENERAL NOTES

-ALL PLANT MATERIAL SHALL COMPLY WITH THE NATIONAL PLANT SPECIFICATION & BS 3936 (1992) NURSERY STOCK .
 -TREE PITS. EXCAVATE PIT TO DEPTH OF ROOTBALL OR TREE ROOTS. WIDTH OF PIT TO EXTEND A MINIMUM OF c.100-150mm BEYOND THE ROOTBALL OR SPREAD OF TREE ROOTS. IF BASE OF PIT IS COMPACTED BREAK UP BASE TO ENSURE FREE DRAINAGE. IF SIDES OF PIT SMEARED OR GLAZED SCARIFY SURFACE. TOP 300-350mm OF TREE PIT BACKFILLED WITH 5 PARTS TOPSOIL AND 1 PART ORGANIC COMPOST. BOTTOM OF PIT BACKFILLED WITH GOOD QUALITY SUBSOIL FROM EXCAVATION OF PIT OR IMPORTED IF EXISTING IS OF POOR QUALITY. NO ORGANIC COMPOST TO BE PLACED BELOW DEPTH OF ROOTS. TREES TO BE PLANTED VERTICALLY & CENTRALLY IN PITS. TREES TO HAVE THE SAME RELATIONSHIP TO THE SOIL LEVEL WHEN PLANTED TO THAT PRIOR TO LIFTING IN THE NURSERY.
 -ALL TREES TO BE DOUBLE STAKED: STAKES 1800mm LONG. 75mm DIAM. 600mm ABOVE GROUND. CROSS PIECES 400X100X25mm. TREES TIED TO CROSS PIECES WITH TOMS FLAT BACKED PADS & 37mm WEBBING. WATERING AND AERATION PIPE (75mm PERFORATED PLASTIC PIPE WITH CAP) TO BE PLACED AROUND ROOTBALL AND EXTENDED TO SURFACE, CAPPED AND COVERED WITH MULCH.
 -CONTAINER GROWN SHRUBS PLANTED IN PITS 300X300X300mm DEPTH. BACKFILL SHALL INCLUDE 3 LITRES OF PEAT FREE TREE AND SHRUB COMPOST. FERTILISING: NO FERTILISER TO BE APPLIED TO NEWLY PLANTED TREES UNLESS SPECIFIC NUTRIENT DEFICIENCIES ARE IDENTIFIED. SIERRABLEN SLOW RELEASE 15gm TABLETS TO BE INCORPORATED INTO TOP 20cm OF BACKFILL IN SHRUB PITS. SHRUBS: 5L - 3 TABLETS/SHRUB 3L - 2 TABLETS/SHRUB 2L - 1 TABLET/PLANT
 -ALL TREE PITS, SHRUB AREAS AND HEDGING TO BE MULCHED WITH 50mm DEPTH OF ORNAMENTAL BARK MULCH (DELUXE RANGE).
 SOURCE: MELCOURT INDUSTRIES

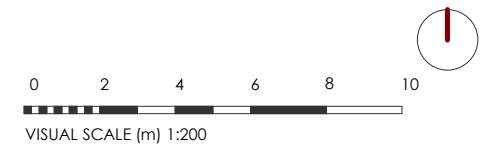

NOTE:
 ALL DIMENSIONS MUST BE CHECKED ON SITE AND NOT SCALED FROM THIS DRAWING.
 FOR USE IN PRECISE NAMED LOCATION ONLY. COPYRIGHT RESERVED.



KEY

Existing Trees/Planting:

- Assorted Existing Trees/Planting to be retained (27)
- Assorted Existing Trees/Planting to be removed (3)

Proposed:

- Laurel (4)
- Portuguese Laurel (24)
- Silver Birch (8)
- Magnolia (4)
- Cherry (3)
- Fig (2)
- Apple (1)
- Pear (1)
- Plum (1)
- Ceanothus (4)
- Blue Hibiscus (1)
- Bay Tree (1)
- Black Sambucus (1)
- Gold Sambucus (1)

A 21/11/23 general amendments

revision	date	description
A	21/11/23	general amendments

project title
**NARNIA, 8 LEWIS CLOSE,
 RISINGHURST, OXFORD, OX3 8JD**

drawing title
PLANTING SCHEME - AS PROPOSED

first issued 16/10/23 drawn scale @ A3 1:200

job/drawing no/revision

23_014 - P09 - A

ENZA Architects

www.enzaarchitects.co.uk | info@enzaarchitects.co.uk