

Appendix A
Drawings Overview and Visualisations





Appendix A / Drawings Overview and Visualisations




Artist Impression
View from Magdalen Road

Appendix A / Drawings Overview and Visualisations

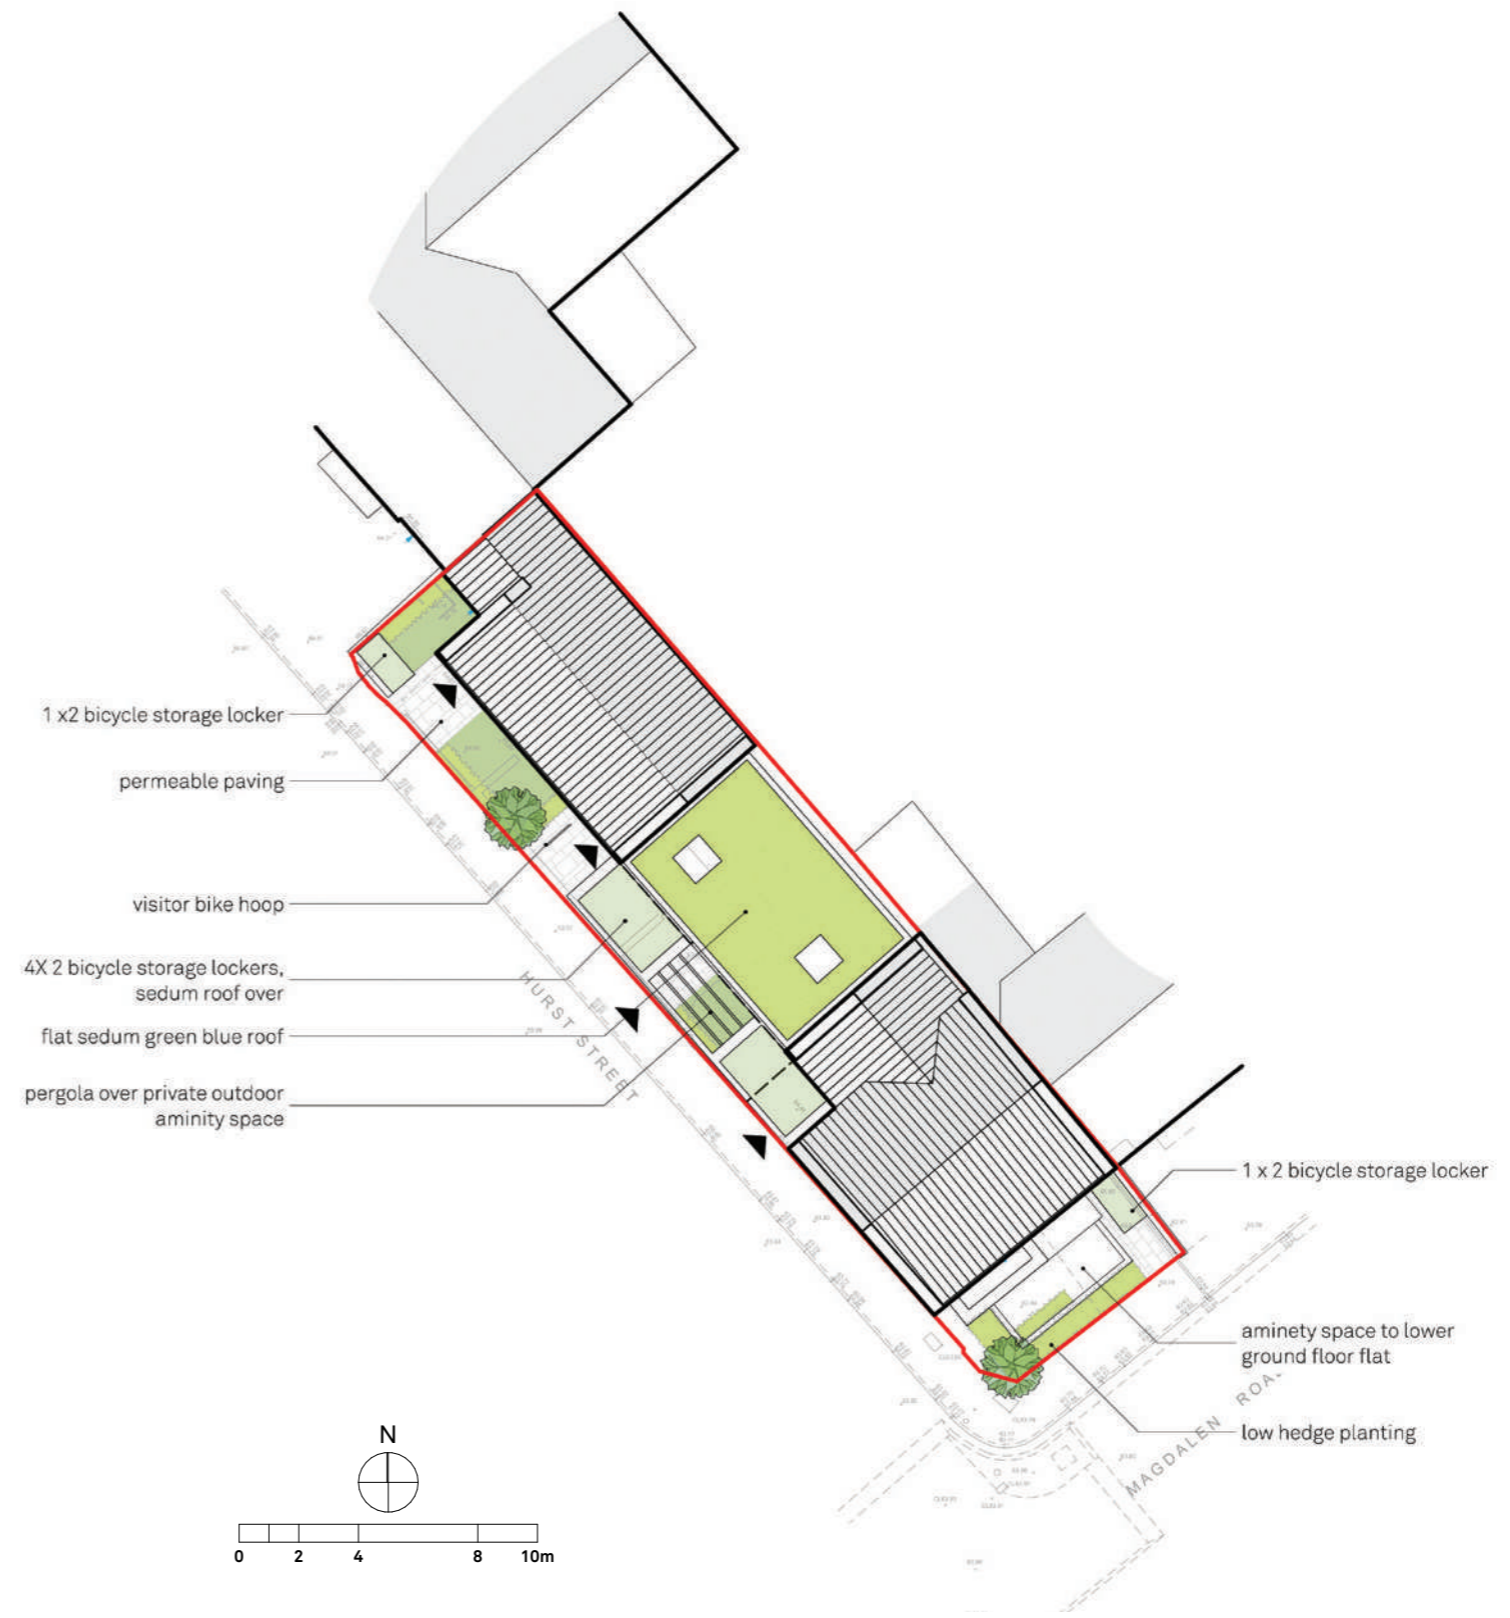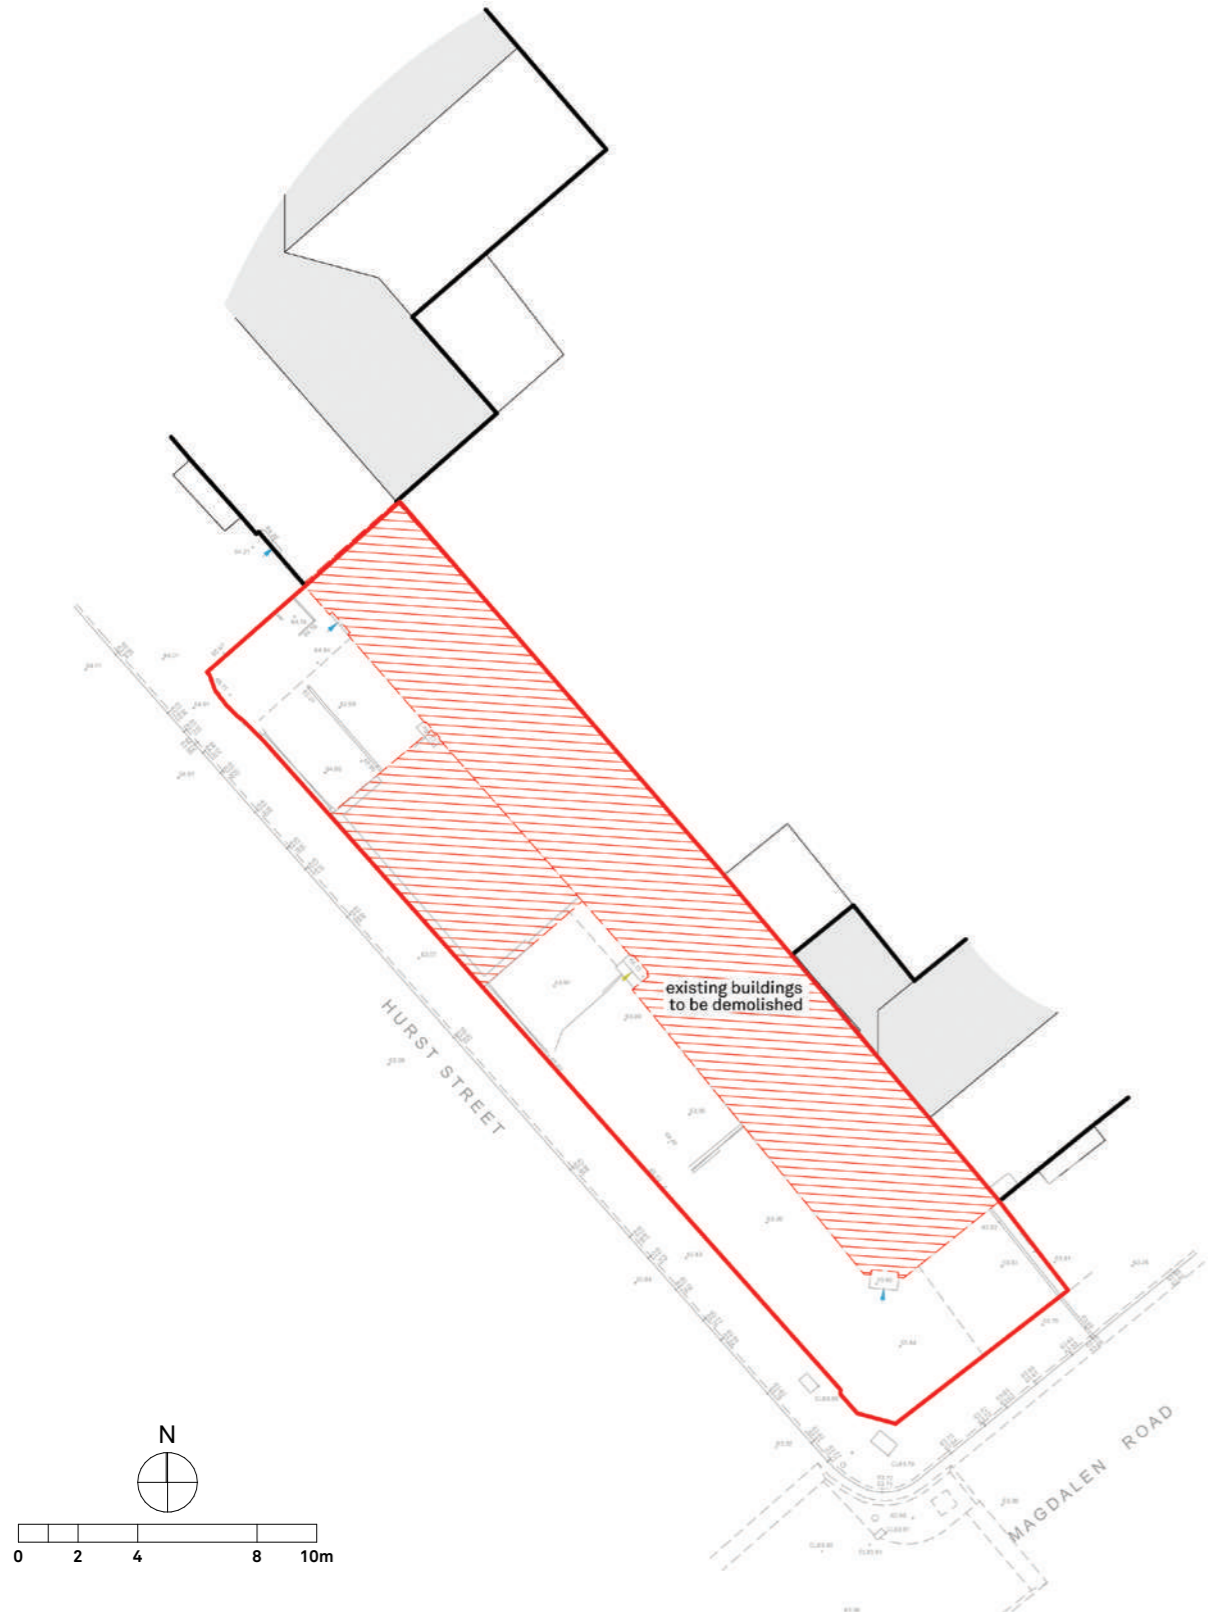


Appendix A / Drawings Overview and Visualisations

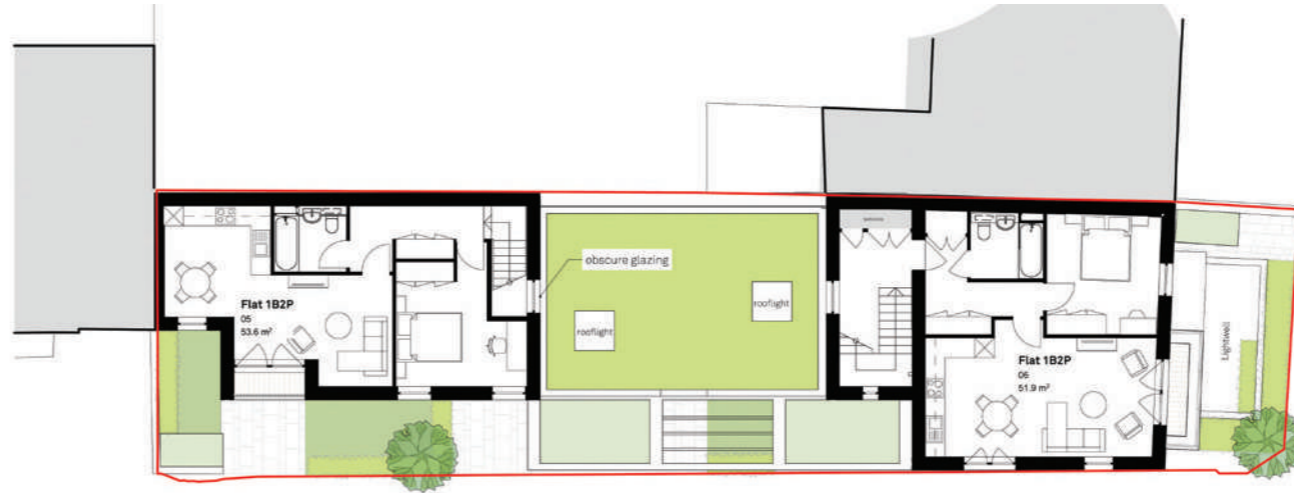

First Floor
Plan



Upper Ground Floor
Plan

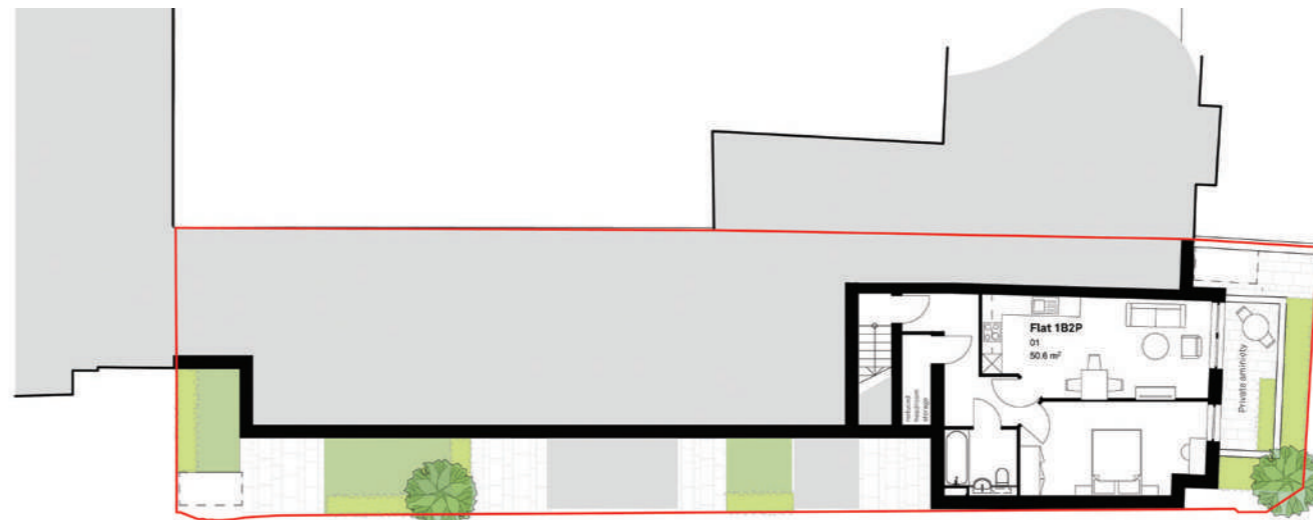


Lower Ground Floor
Plan





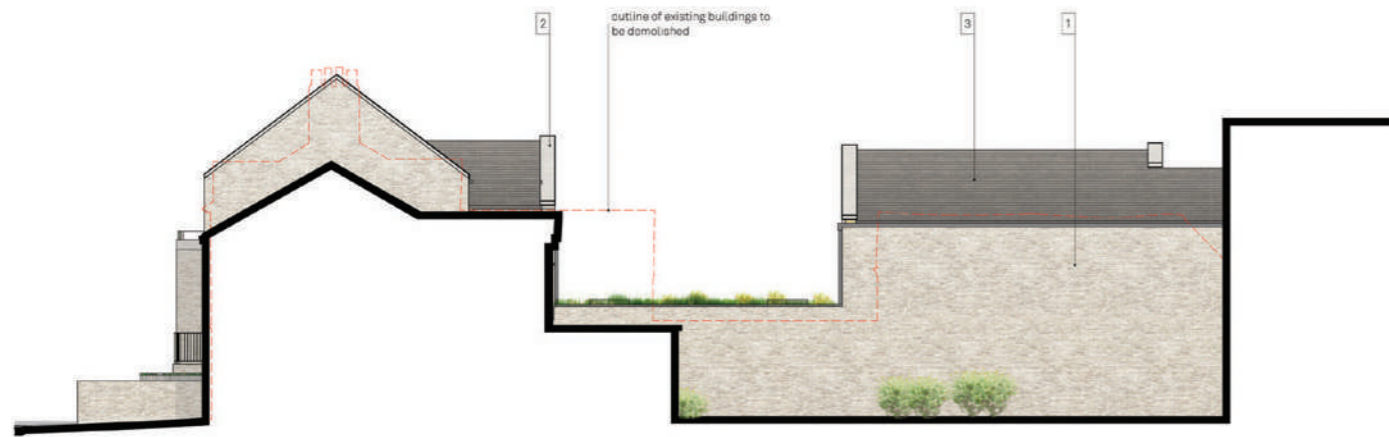

Appendix A / Drawings Overview and Visualisations




Proposed Elevations



Key

-  1 Light Buff Brick
-  2 Cast stone cills, copings, lintels and features
-  3 Slate tile roof
-  4 Timber cladding
-  5 PPC window frames, balustrades, spandrel panels and metal flashings
-  6 Potential location of integrated PV panels

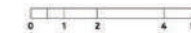

Appendix A / Drawings Overview and Visualisations



Artist Impression
View from Hurst Street