


### VEHICLE PROFILE:

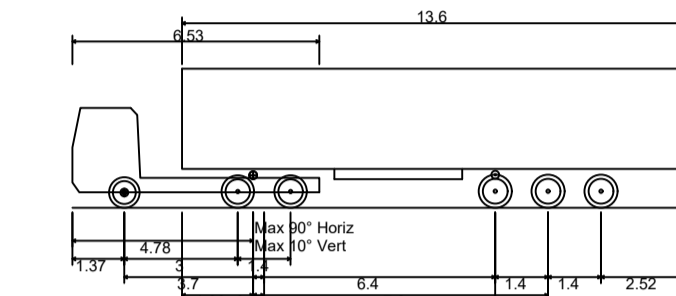

Max Legal Length (UK) Articulated Vehicle (16.5m)	16.500m
Overall Length	2.550m
Overall Width	3.681m
Overall Body Height	0.411m
Min Body Ground Clearance	2.500m
Max Track Width	6.00s
Lock to lock time	6.530m
Kerb to Kerb Turning Radius	

### KEY:

— SITE BOUNDARY

P05 UPDATED MASTERPLAN	MH	EF	2023.12.20	
P04 UPDATED MASTERPLAN	ML	EF	2023.11.15	
P03 UPDATED MASTERPLAN	BS	EF	2023.02.02	
P02 UPDATED TRACKING	BS	EF	2023.01.30	
P01 ISSUE FOR ARCHITECT REVIEW	MH	EF	26/09/22	
Issued/Revision	By	Appd	YYYY.MM.DD	
	MH	EF	23.09.22	
	Dwn.	Dsgn.	Chkd.	YYYY.MM.DD

### Issue Status

### FOR INFORMATION

This document is suitable only for the  
purpose noted above.  
Use of this document for any other  
purpose is not permitted.


### Client/Project Logo

Client/Project  
**THE OXFORD SCIENCE PARK**

**PLOT 23 - 26, THE OXFORD SCIENCE  
PARK**

Title  
**VEHICLE SWEEP PATH ANALYSIS  
ARTICULATED VEHICLE (UK MAX LENGTH  
16.5m)**

Project No. 332110755	Scale 1:500
Revision <b>P05</b>	Drawing No. <b>33211/5500/SK002</b>

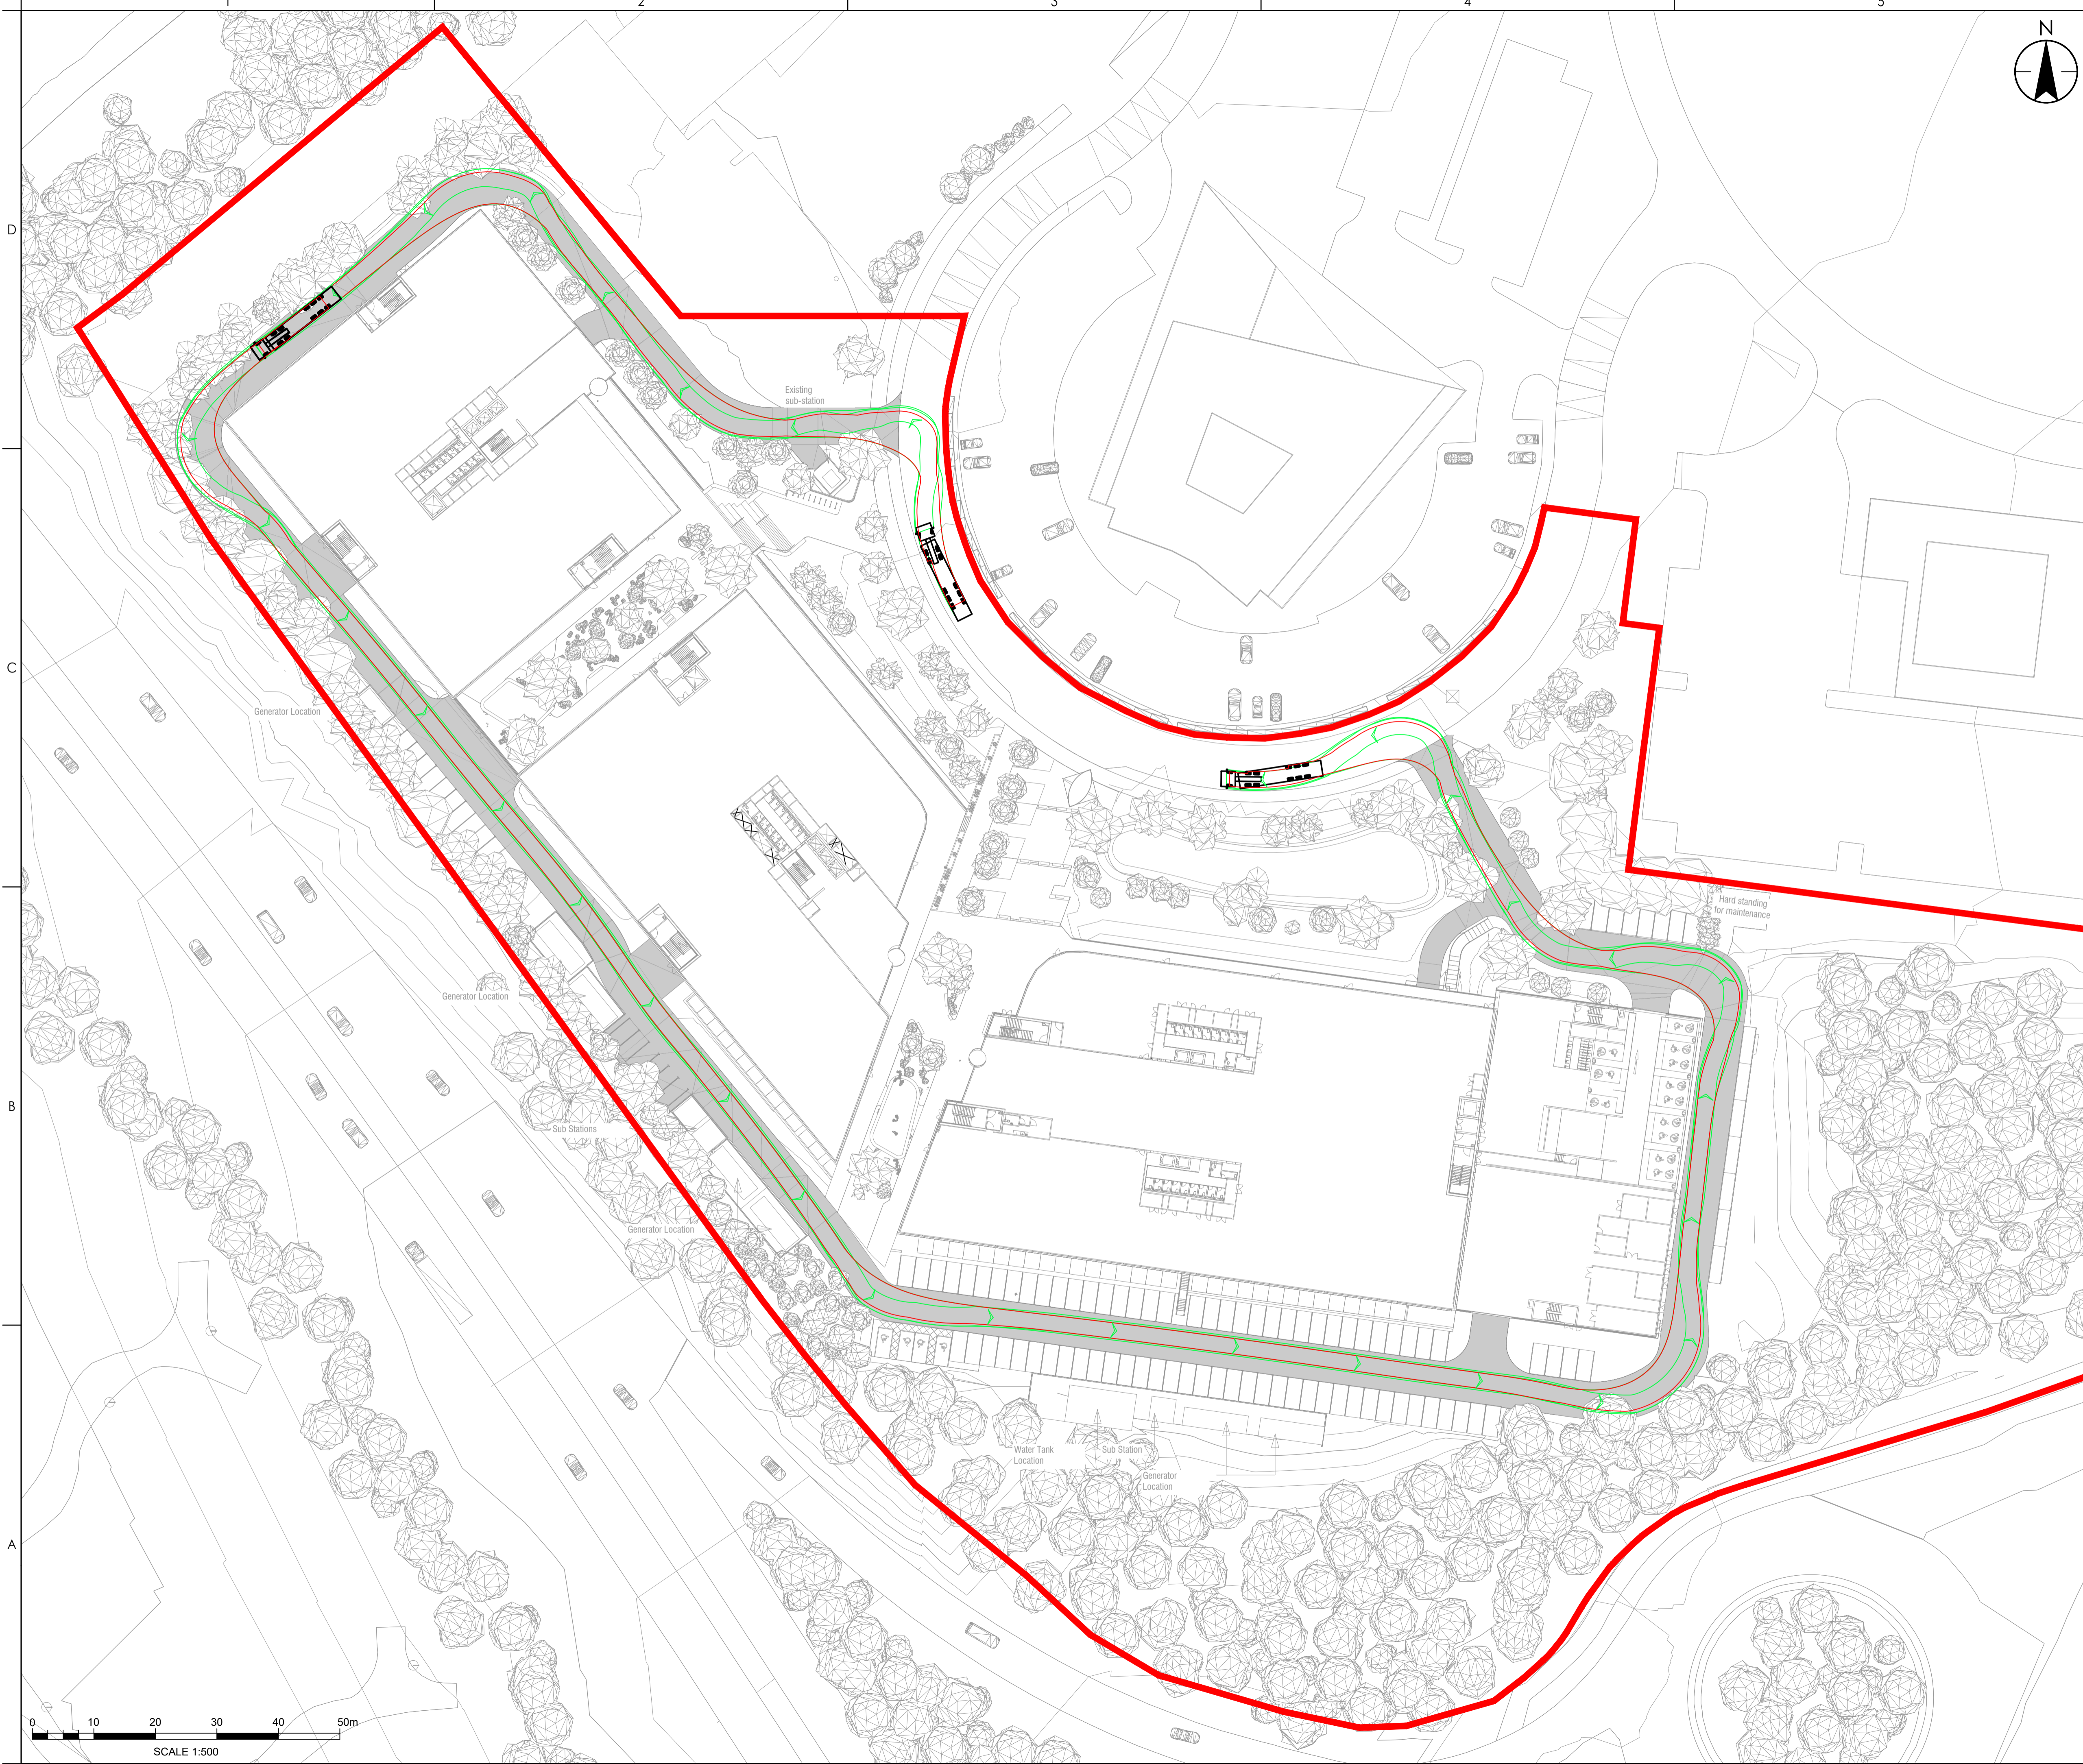

P:\0000\332110755\332110755.dwg by: mod. Matthew (Reading)  
P:\0000\332110755\332110755.dwg by: mod. Matthew (Reading)  
P:\0000\332110755\332110755.dwg by: mod. Matthew (Reading)