


LEGEND
 SITE BOUNDARY

NOTES:
 1. TO BE READ IN CONJUNCTION WITH
 3241.MA.1001-1005 LANDSCAPE GENERAL
 ARRANGEMENT PLAN

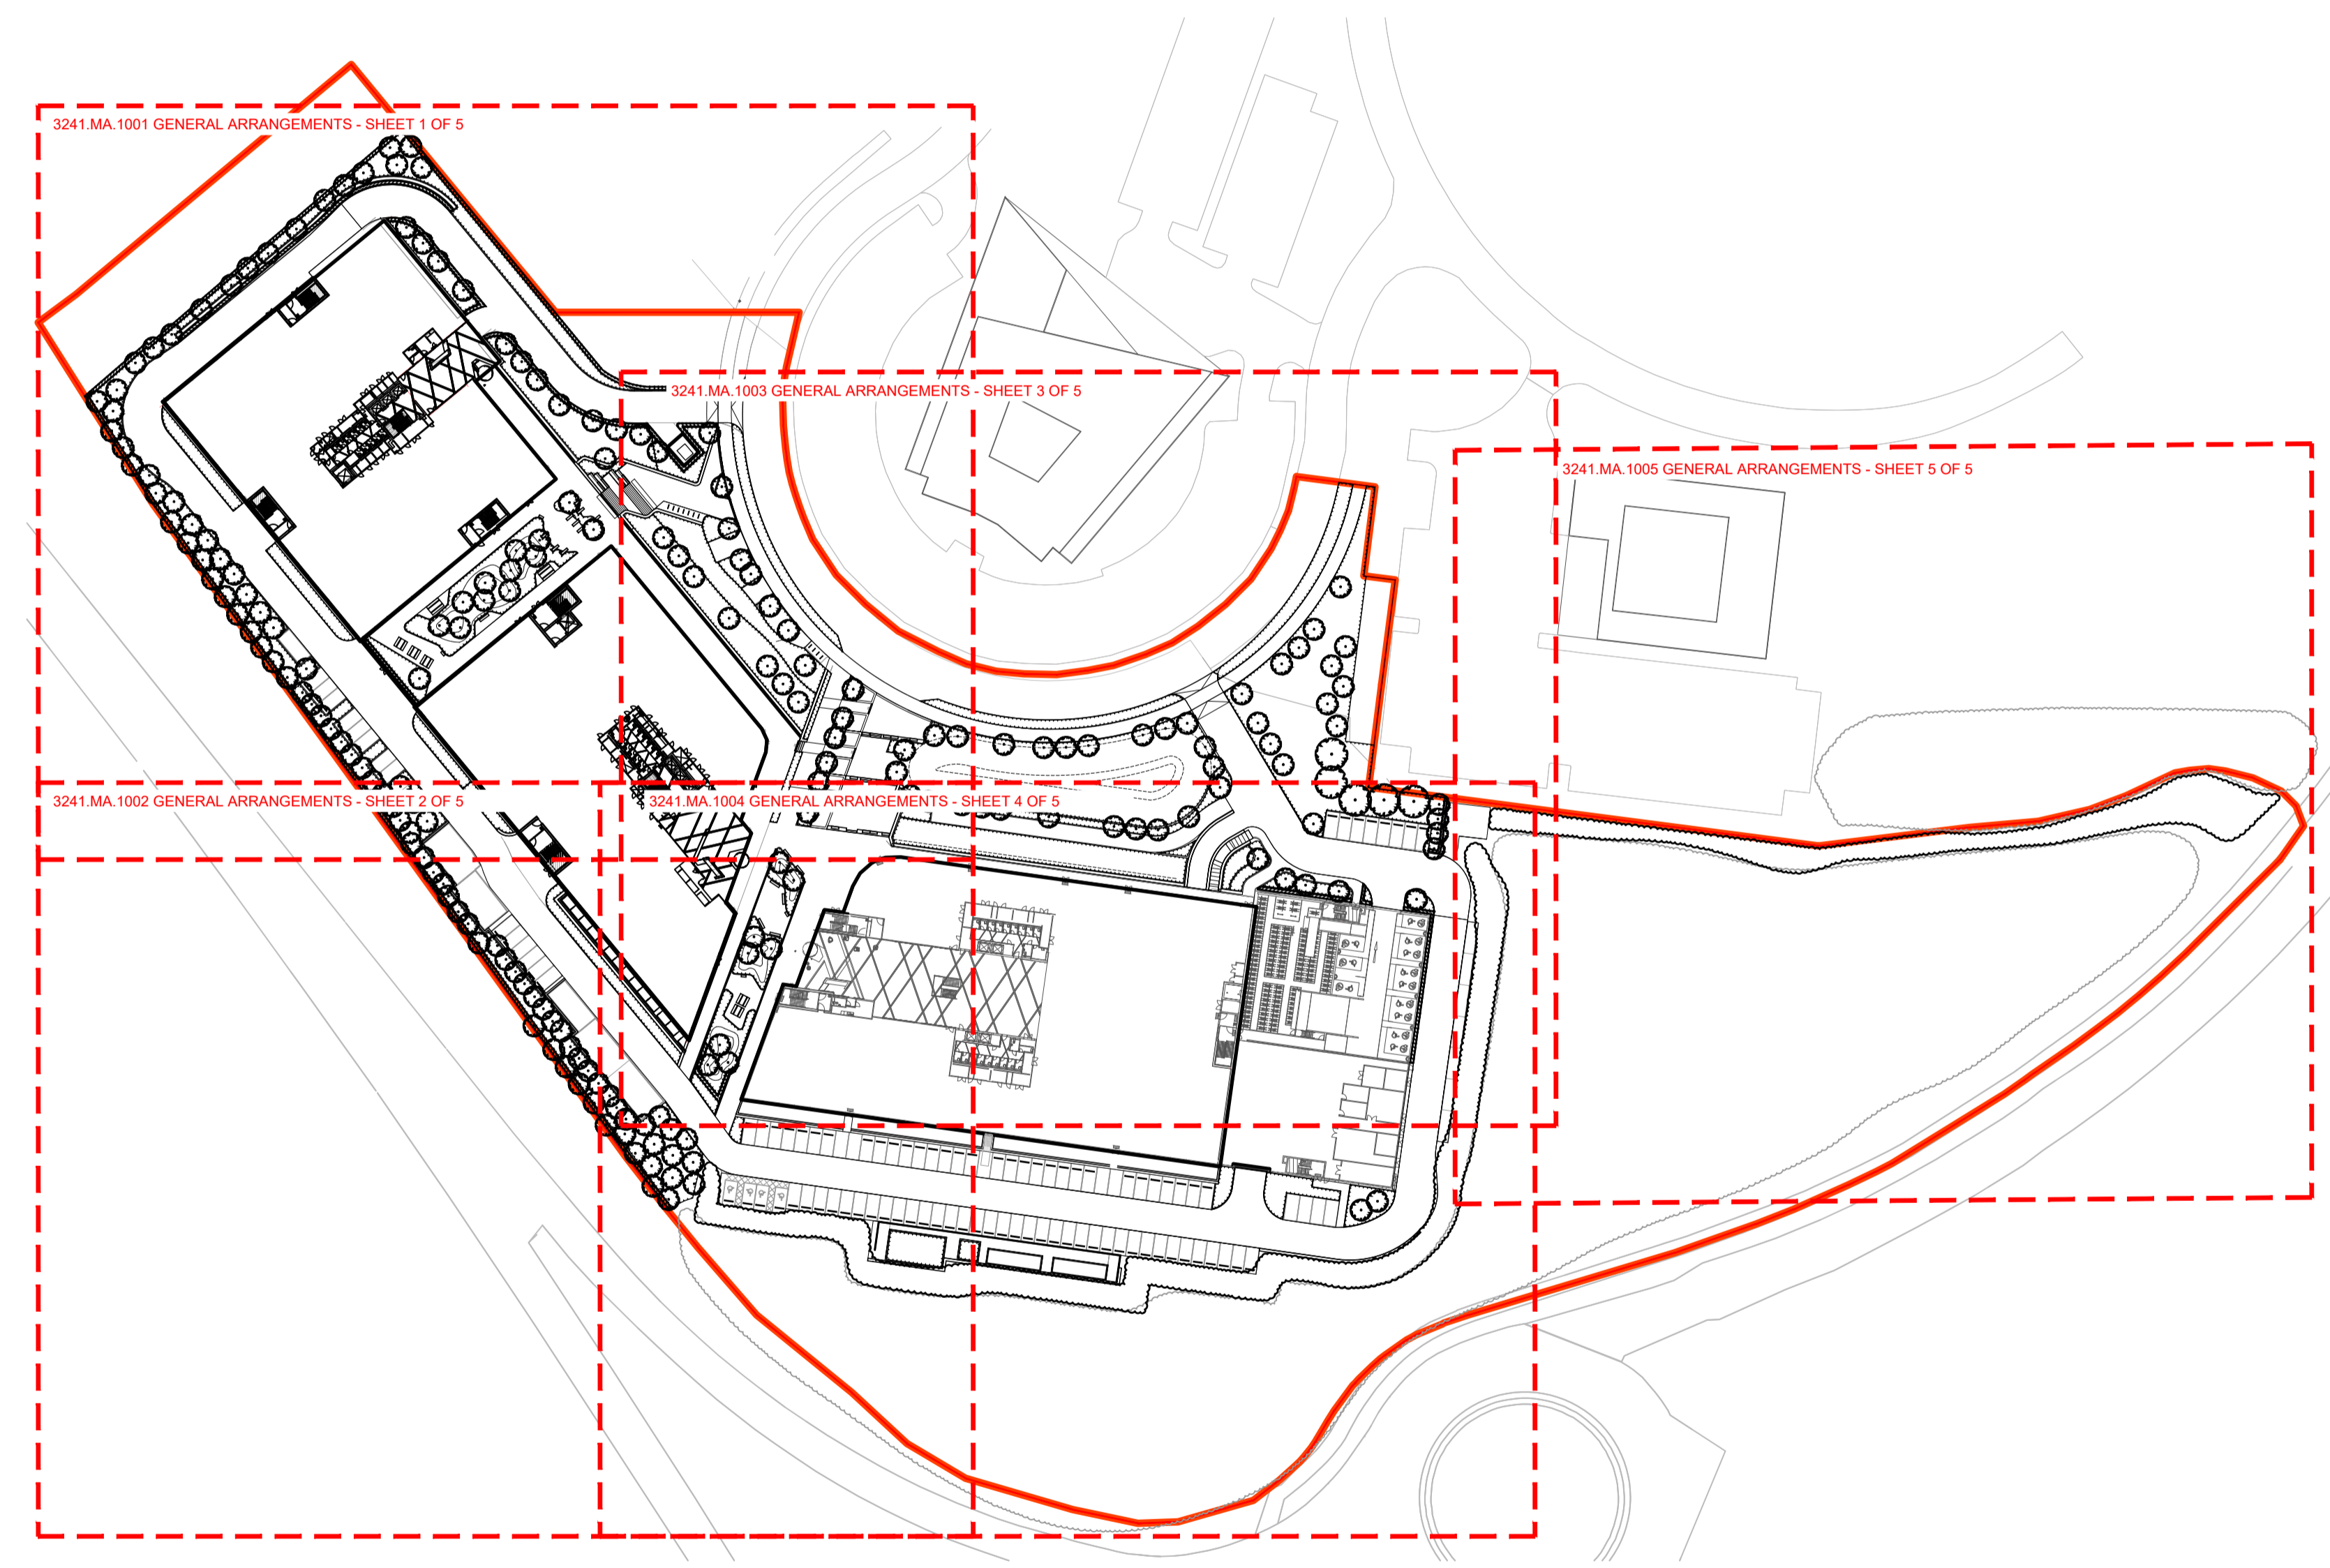

C	22.11.23	KM	PLANNING UPDATES
B	17.11.23	KM	PLANNING UPDATES
A	12.12.22	BD	PLANNING UPDATES

Client: OXFORD SCIENCE PARK
 Project: OXFORD SCIENCE PARK PLOTS 23-26
 Title: LANDSCAPE GENERAL ARRANGEMENT PLAN, SITE-WIDE
 Date: FOR PLANNING
 Reference: 3241.MA.1000 Scale: 1:1000@A1
 Drawn: FY Date: NOVEMBER 2022 Checked: PCD