

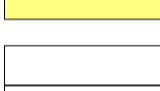

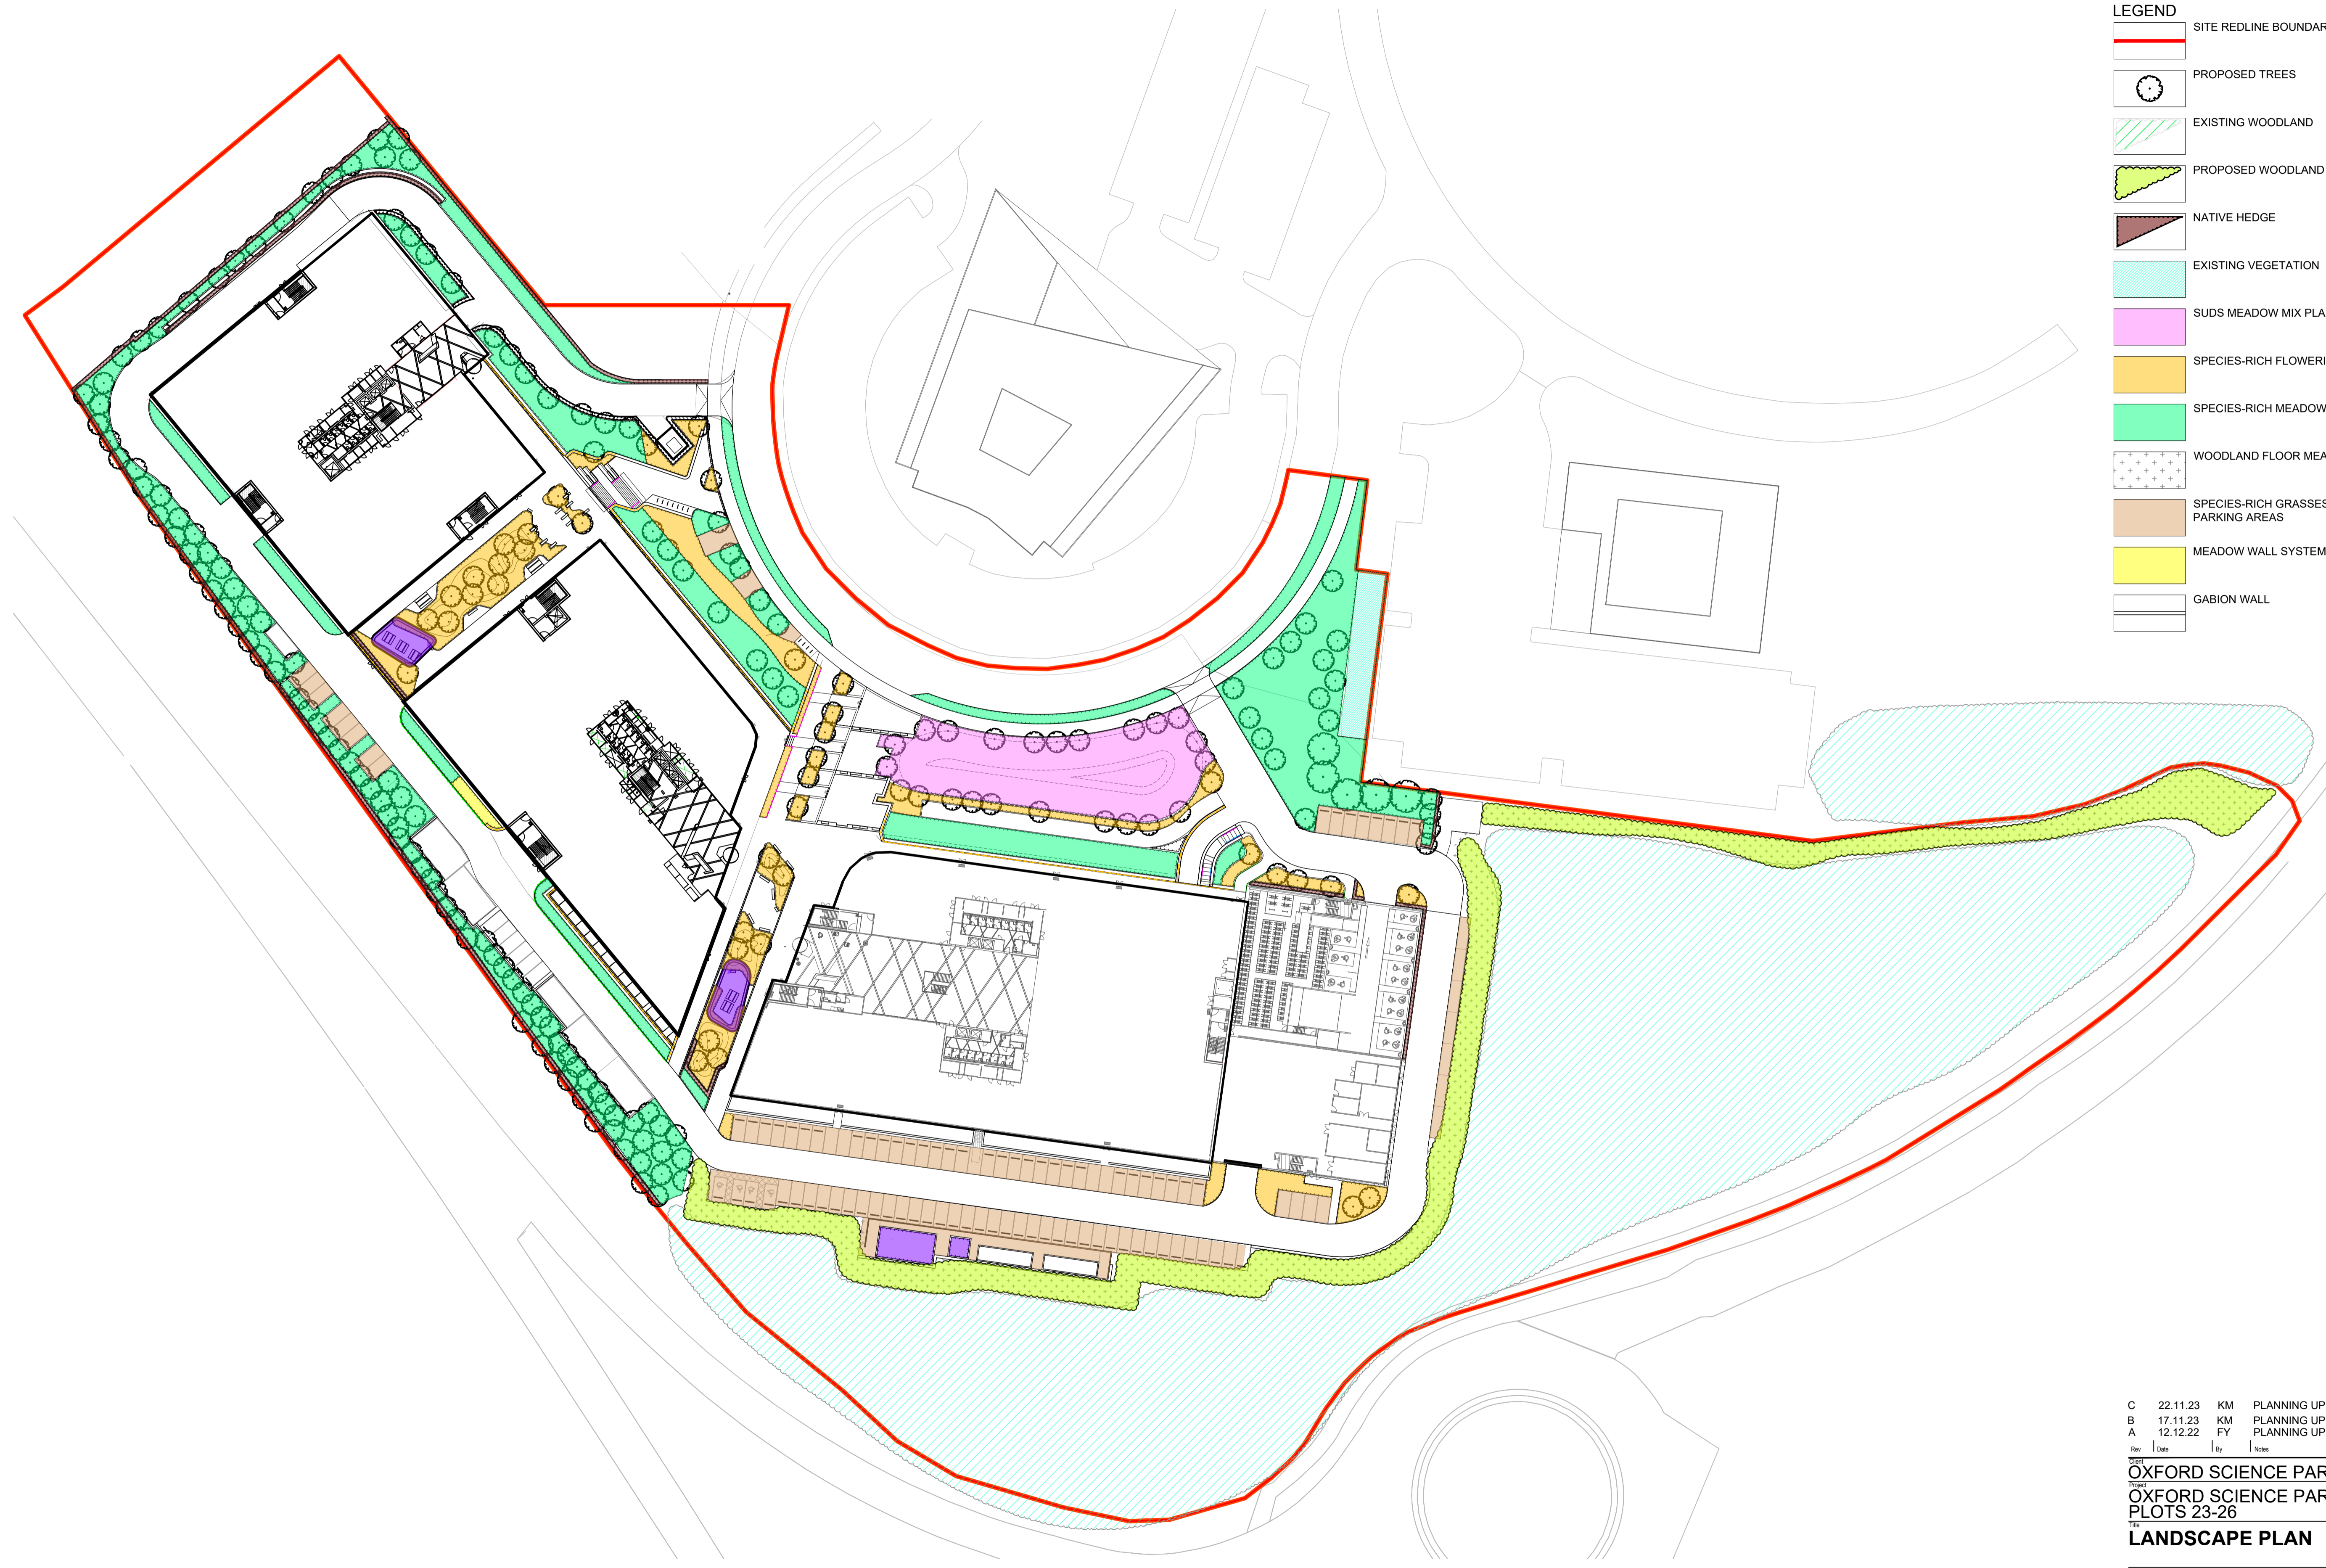




- LEGEND**
-  SITE REDLINE BOUNDARY
  -  PROPOSED TREES
  -  EXISTING WOODLAND
  -  PROPOSED WOODLAND
  -  NATIVE HEDGE
  -  EXISTING VEGETATION
  -  SUDS MEADOW MIX PLANTING
  -  SPECIES-RICH FLOWERING PERENNIALS
  -  SPECIES-RICH MEADOW MIX PLANTING
  -  WOODLAND FLOOR MEADOW PLANTING
  -  SPECIES-RICH GRASSES WITHIN PARKING AREAS
  -  MEADOW WALL SYSTEM
  -  GABION WALL



C	22.11.23	KM	PLANNING UPDATES
B	17.11.23	KM	PLANNING UPDATES
A	12.12.22	FY	PLANNING UPDATES
Rev	Date	By	Notes

Client  
**OXFORD SCIENCE PARK**  
Project  
**OXFORD SCIENCE PARK  
PLOTS 23-26**  
Title  
**LANDSCAPE PLAN**

Scale  
**FOR PLANNING**  
Project No  
**3241.MA.1010** Scale  
**1:600@A1**  
Drawn  
**FY** Date  
**SEPTEMBER 2022** Checked  
**PCD**