


LEGEND

- SITE BOUNDARY
- EXISTING WOODLAND
- EXISTING VEGETATION TO BE RETAINED
- PROPOSED TREES
- PROPOSED WOODLAND MIX A TO HAUL ROAD
- PROPOSED WOODLAND MIX B
- PROPOSED NATIVE HEDGE MIX
- SUDS MEADOW MIX PLANTING PRODUCT: PICTORIAL MEADOWS PS04 - WATERS EDGE MIX
- SPECIES-RICH FLOWERING PERENNIALS MIX
- SPECIES-RICH MEADOW MIX PLANTING PRODUCT: PICTORIAL MEADOWS EDGE PS05 - NATIVE MEADOW MIX
- MEADOW WALL SYSTEM PRODUCT: BAUDER, SEEDED EXTENSIVE
- WOODLAND FLOOR MEADOW MIX PRODUCT: PICTORIAL MEADOWS PS03 - WOODLAND EDGE
- SPECIES-RICH LAWN MIX PRODUCT: EMORSGATE SEEDS EL1 - FLOWERING LAWN MIXTURE
- GREEN ROOF

NOTES:
 1. TO BE READ IN CONJUNCTION WITH
 3241.MA.2006 PLANT SCHEDULE AND
 3241.MA.2000 PLANTING PLAN, SITE-WIDE

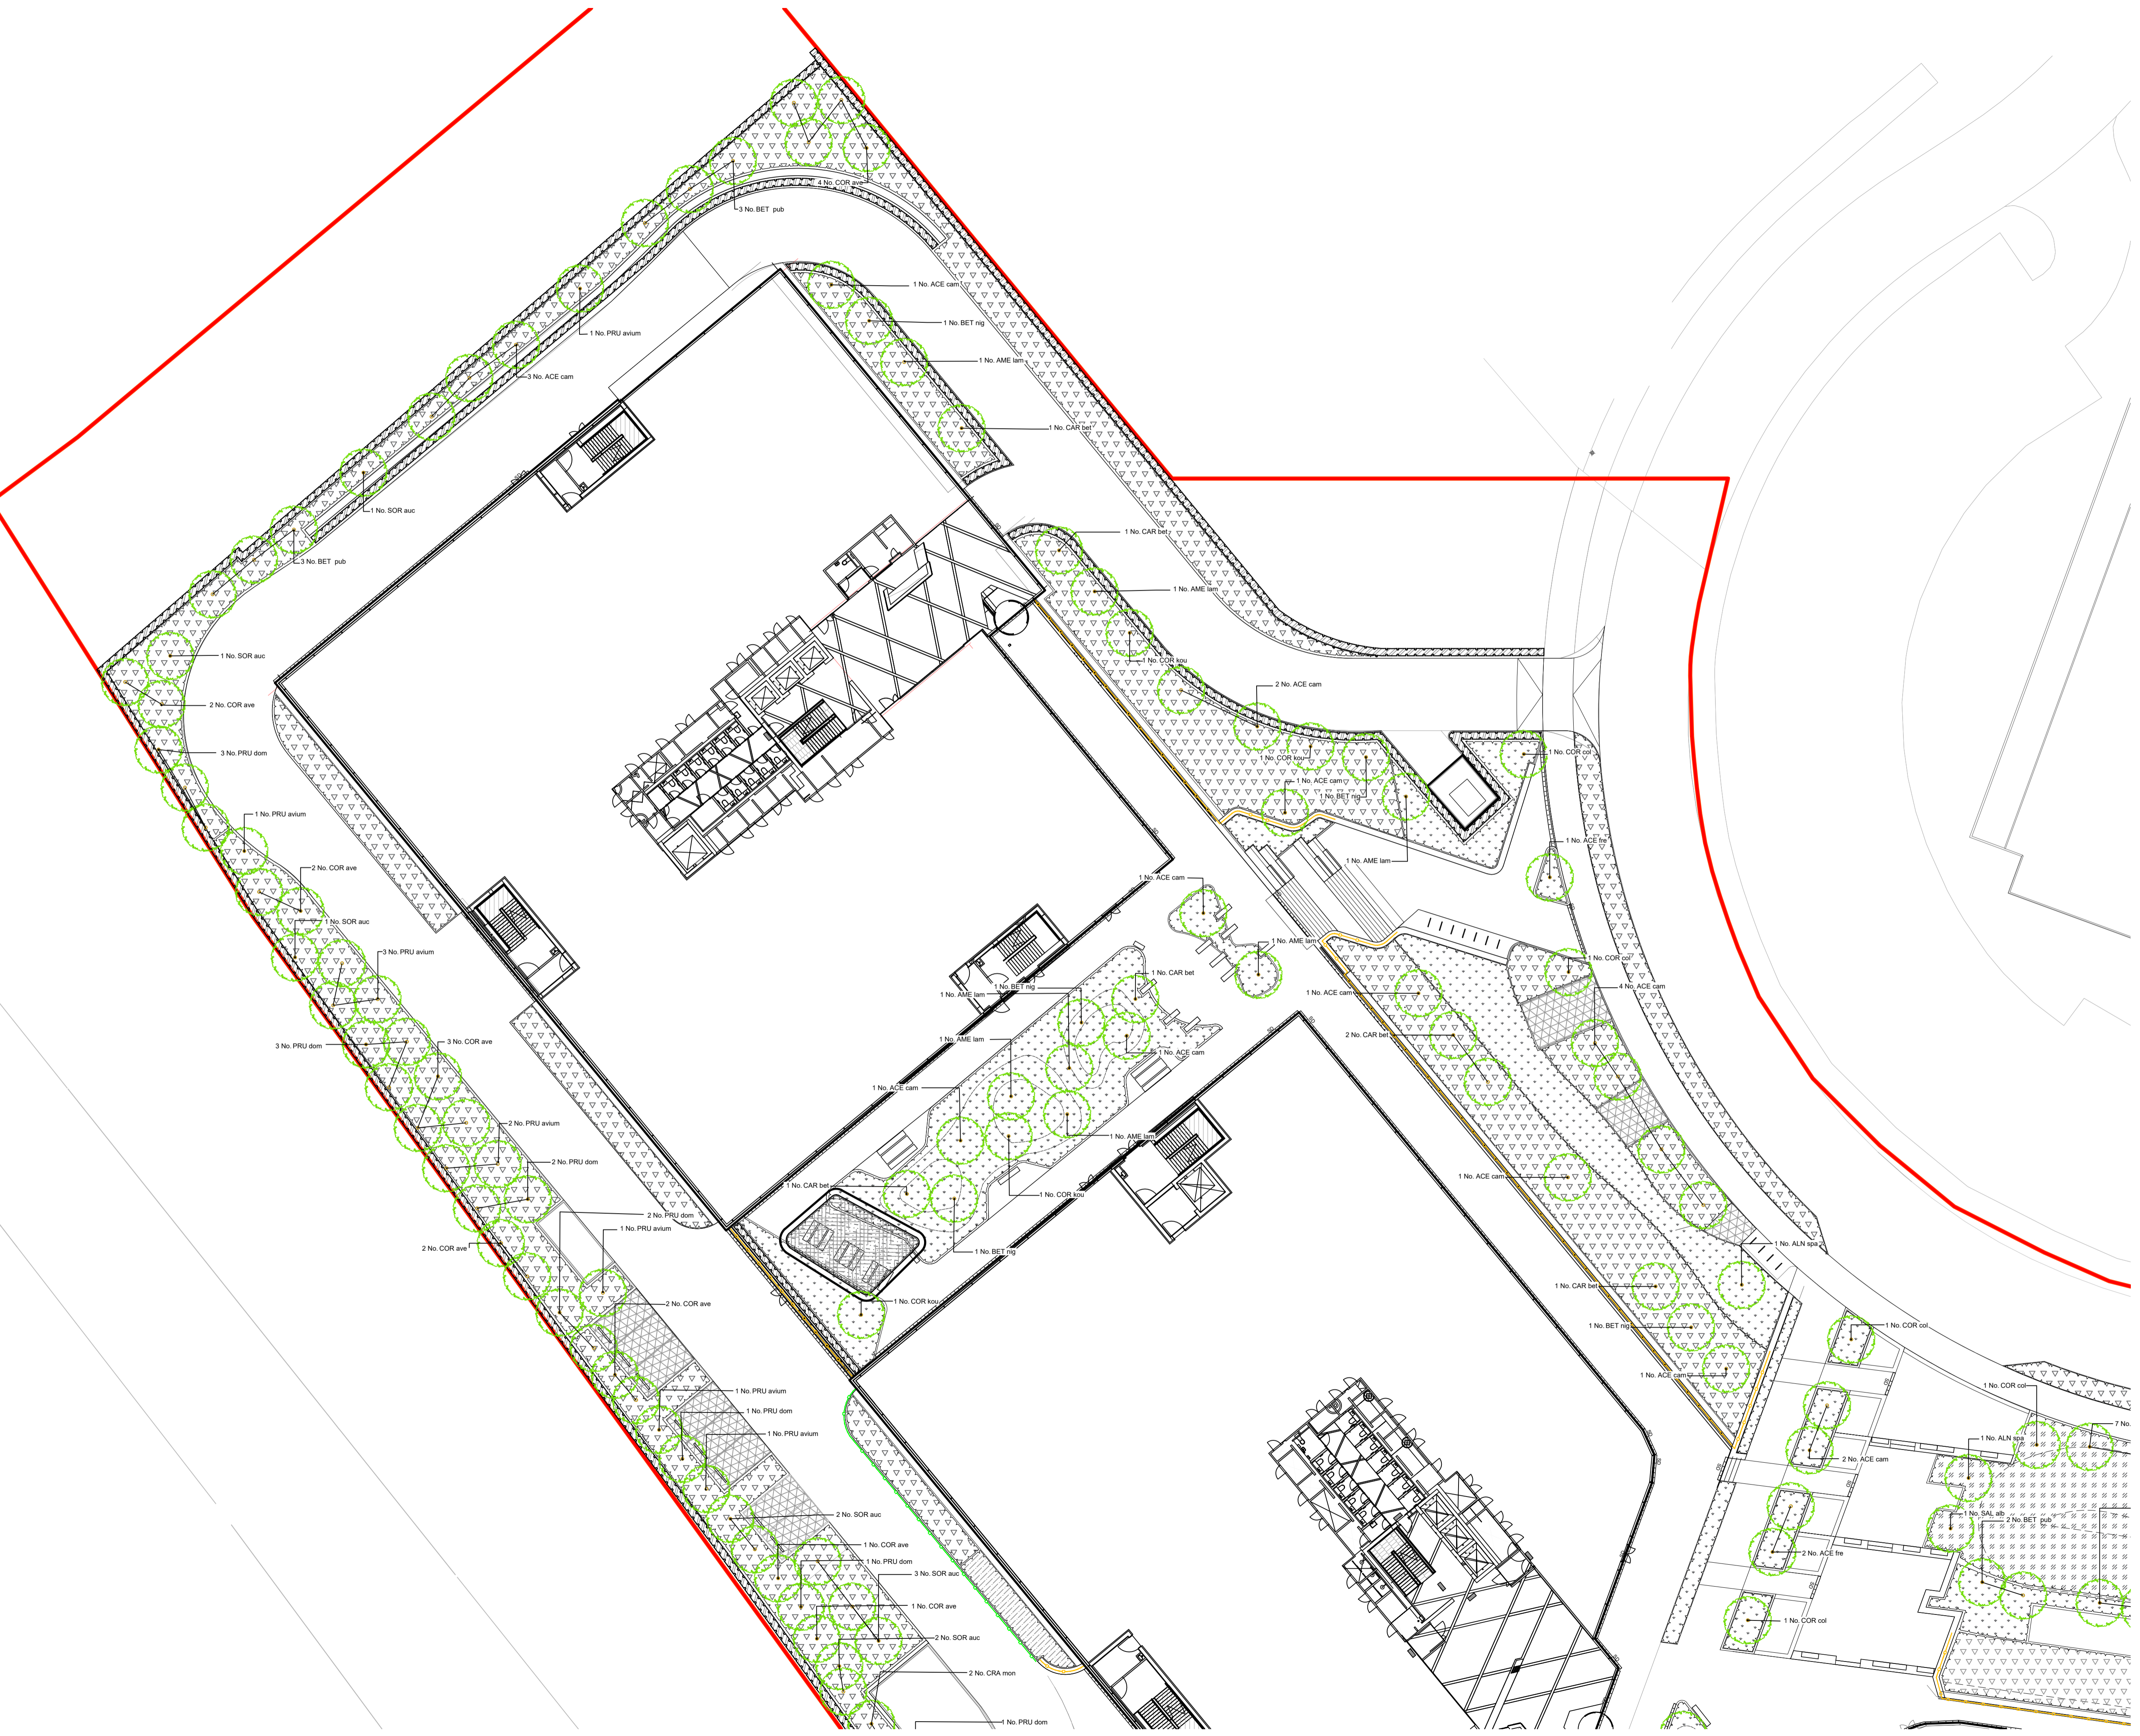

| | | | |
|-----|----------|----|------------------|
| C | 22.11.23 | KM | PLANNING UPDATES |
| B | 17.11.23 | KM | PLANNING UPDATES |
| A | 12.12.22 | FY | PLANNING UPDATES |
| Rev | Date | By | Notes |

OXFORD SCIENCE PARK
 OXFORD SCIENCE PARK
 PLOTS 23-26
LANDSCAPE PLANTING PLAN
SHEET 1 OF 5
 FOR PLANNING
 3241.MA.2001
 SEPTEMBER 2022
 Scale: 1:250@A1
 Checked: PCD