


**LEGEND**

	SITE BOUNDARY
	EXISTING WOODLAND
	PROPOSED WOODLAND

- NOTES:**
1. ROAD LEVELS TO SCOTT BROWNRIGG ARCHITECTS.
  2. KERB TRANSITIONS AND DROP KERBS TO BE ALLOWED FOR.
  3. CONTRACTOR TO CONFIRM ALL LEVELS TO EXISTING LEVELS.
  4. PEDESTRIAN ACCESS ROUTES 1:21 MAX SLOPE.
  5. SOFT AREAS 1:3 MAX SLOPE.

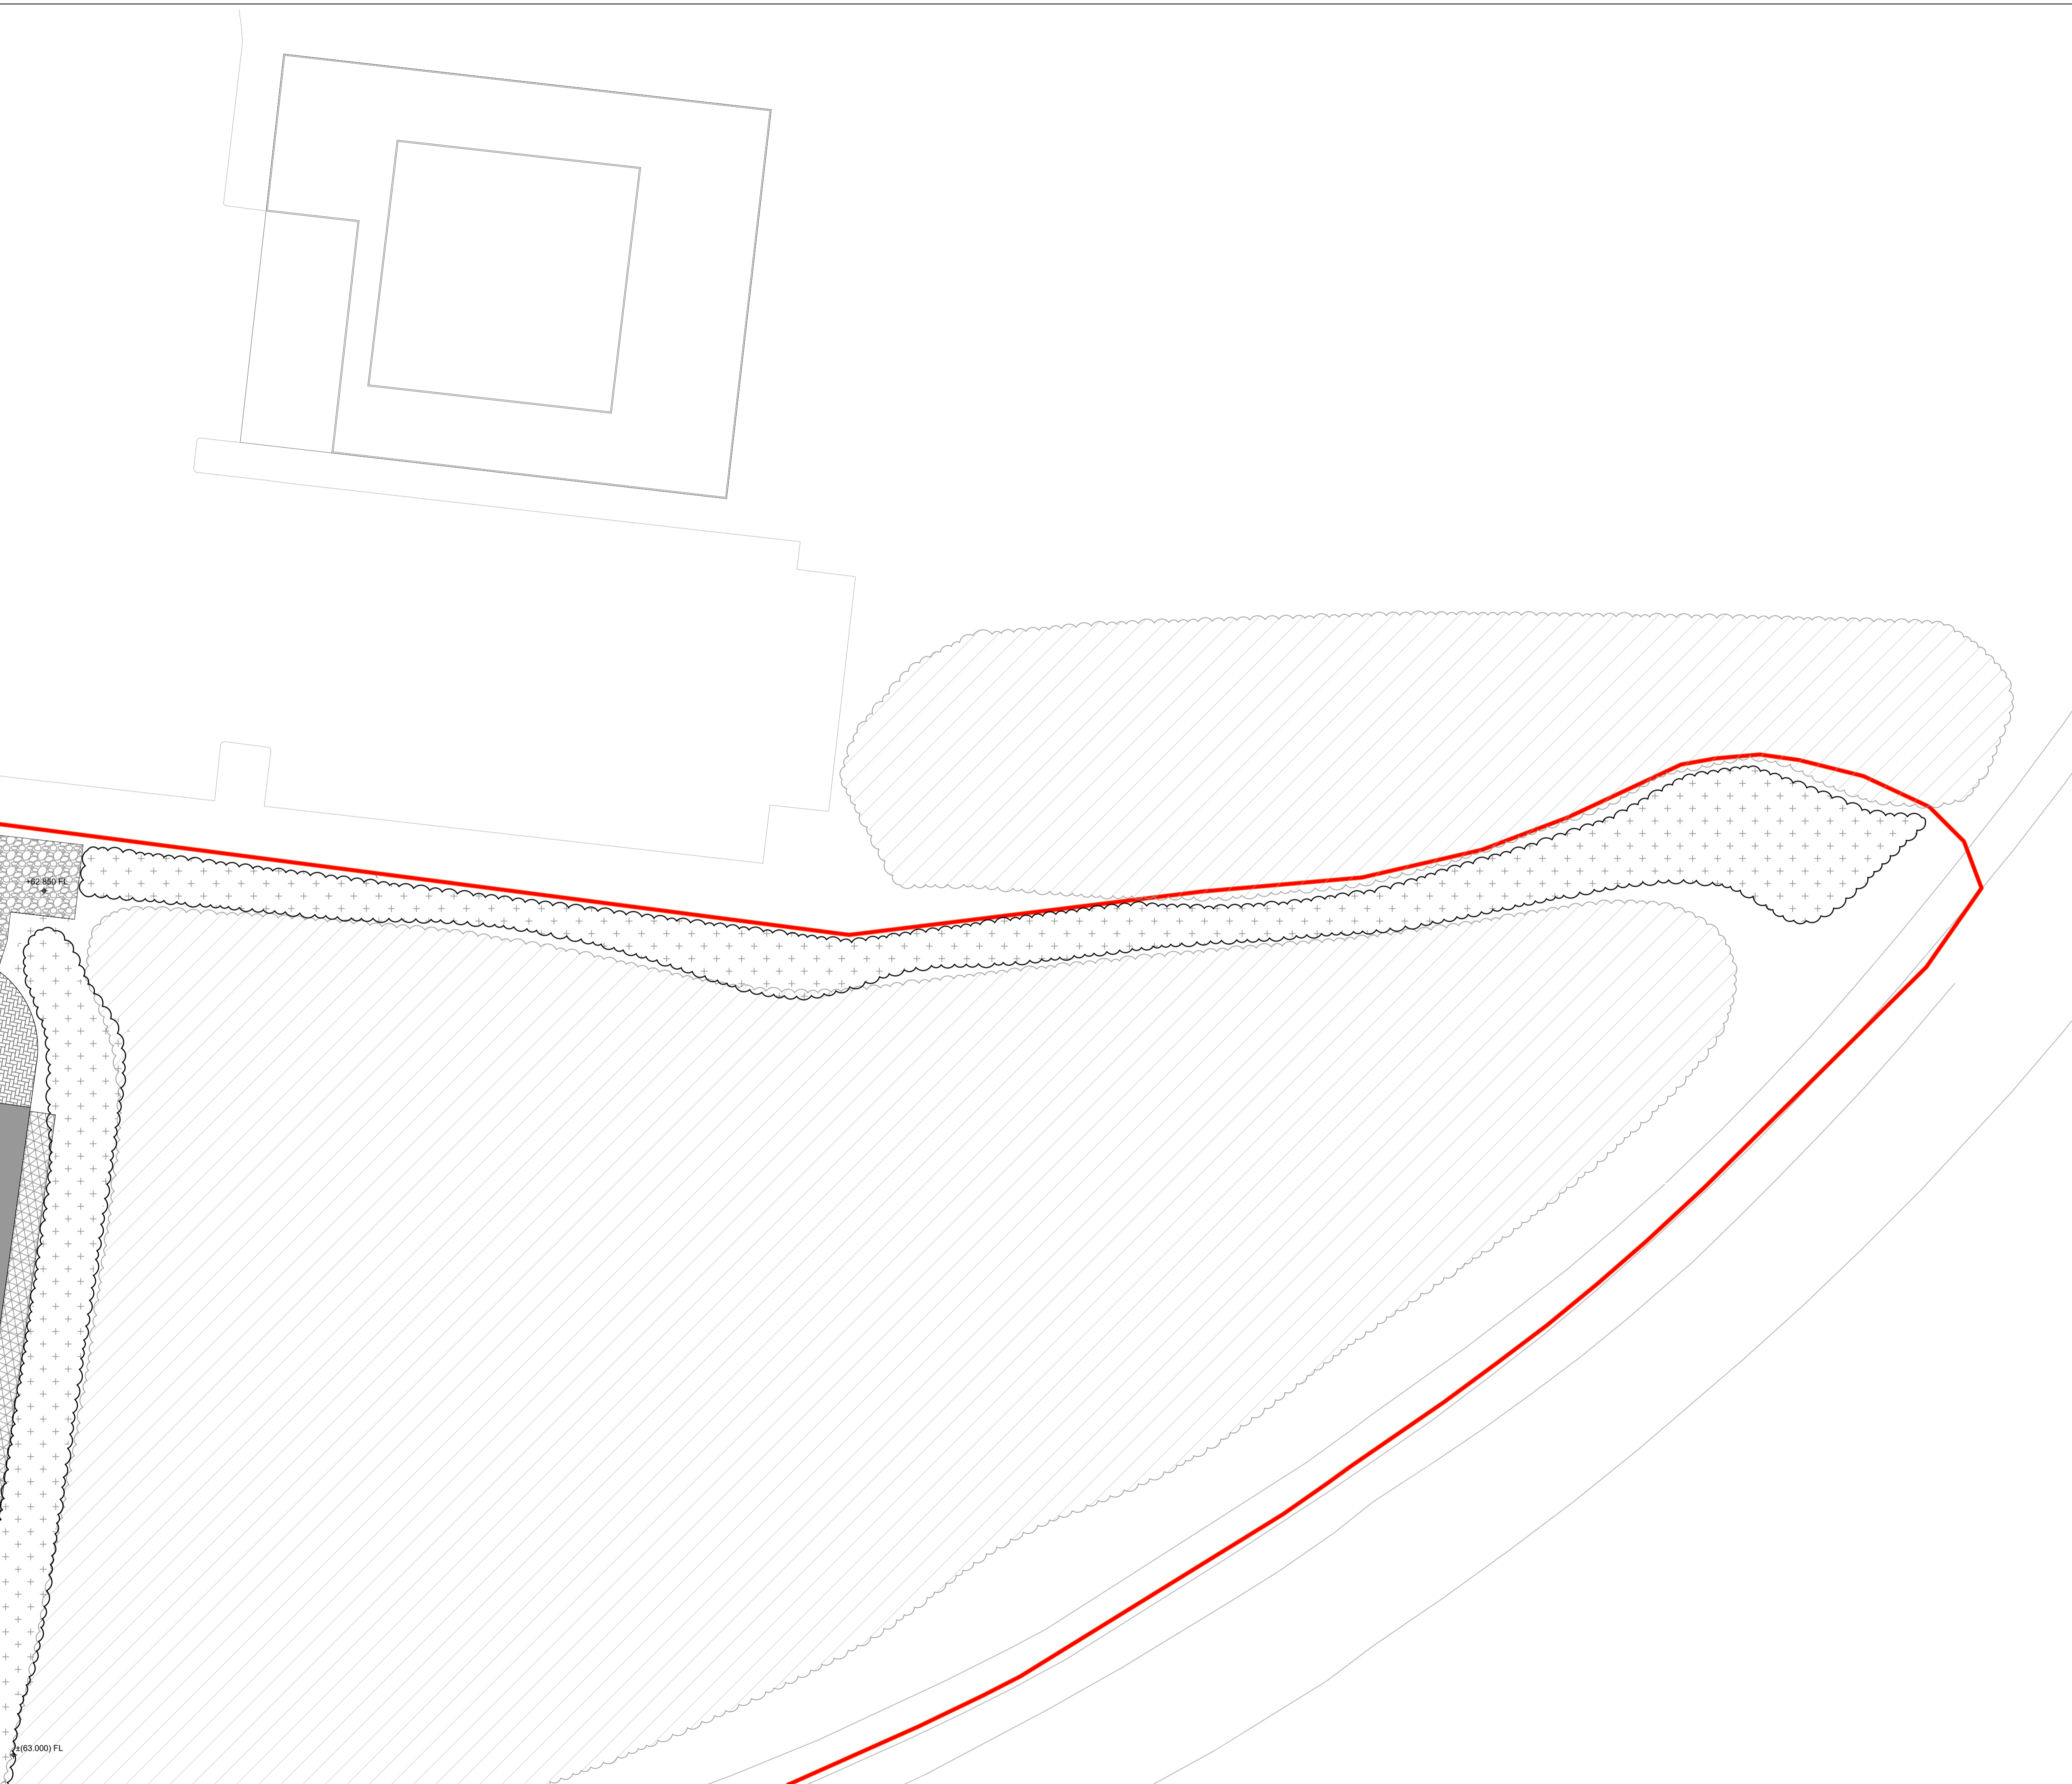

Rev	Date	By	Notes
C	22.11.23	KM	PLANNING UPDATES
B	17.11.23	KM	PLANNING UPDATES
A	12.12.22	BD	PLANNING UPDATES

Client: OXFORD SCIENCE PARK  
 Project: OXFORD SCIENCE PARK PLOTS 23-26  
 Title: LANDSCAPE GENERAL ARRANGEMENT PLAN, SHEET 5 OF 5  
 Status: FOR PLANNING  
 Reference: 3241.MA.1005  
 Date: NOVEMBER 2022  
 Scale: 1:250@A1  
 Checked: PCD