


Do not scale from this drawing. All dimensions are approximate and should be checked on site prior to construction. All discrepancies must be reported to the Architect for verification prior to commencement of the affected works. This drawing is Copyright protected and must not be reproduced or used without prior written permission

Notes:




East Elevation

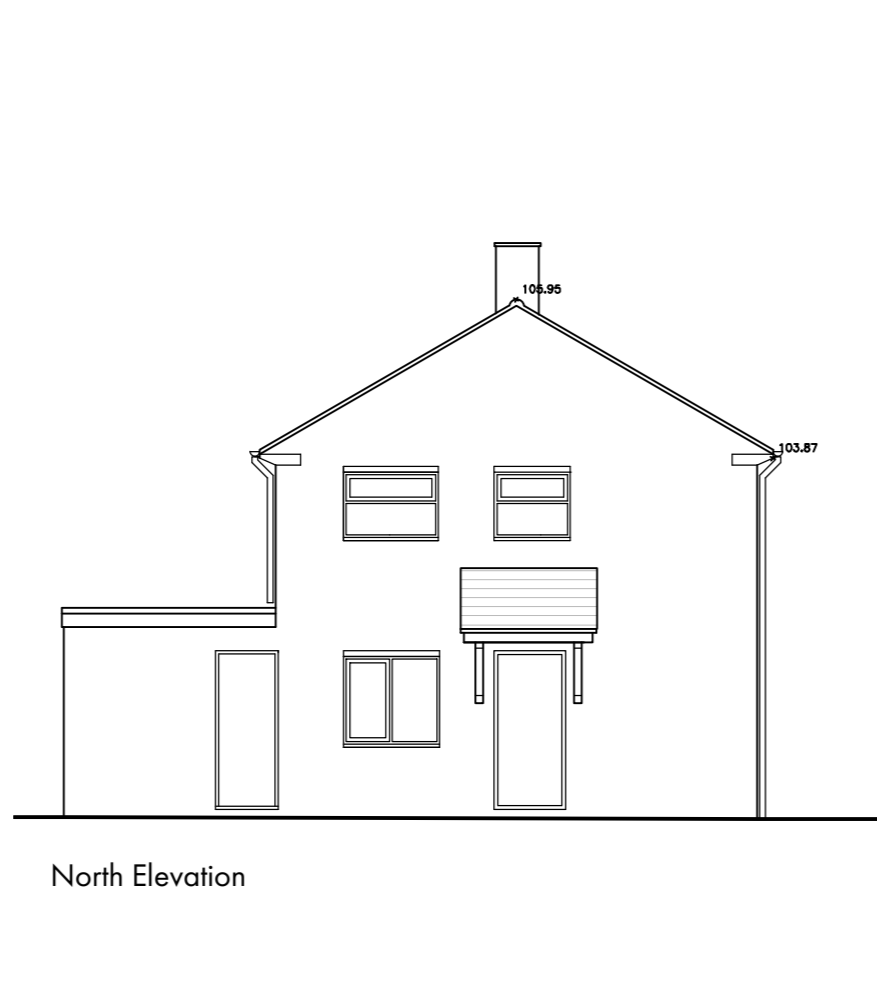


North Elevation




West Elevation

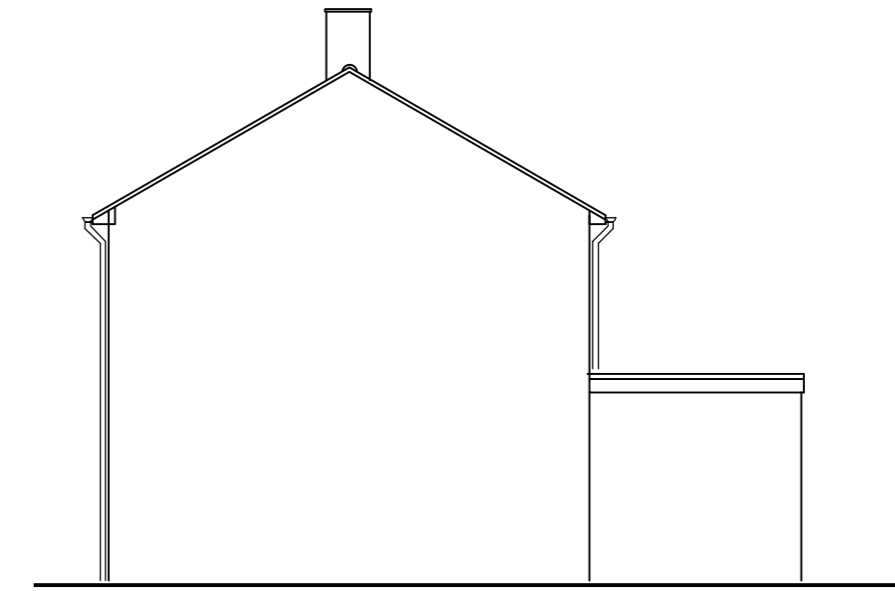


South Elevation

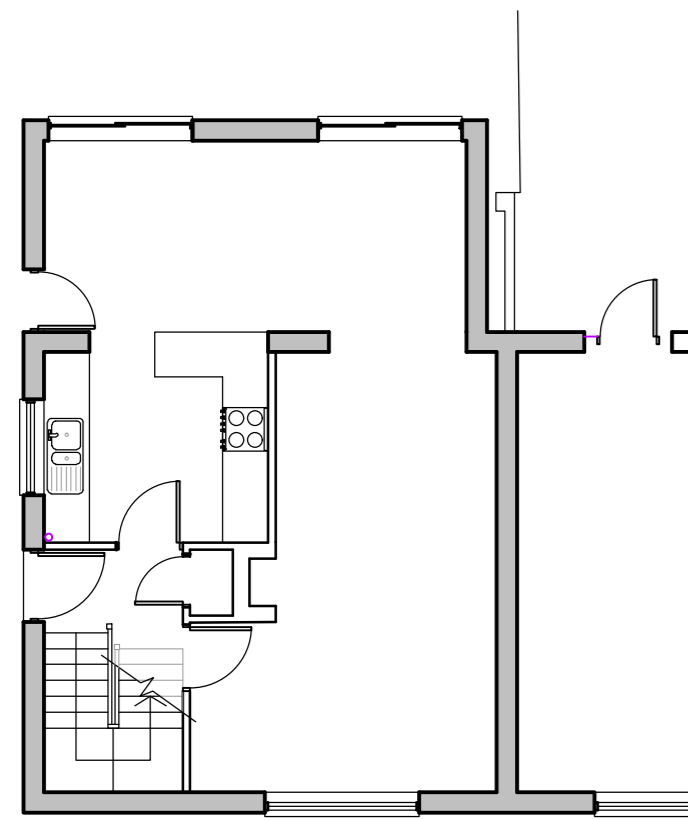


Ground Floor Plan

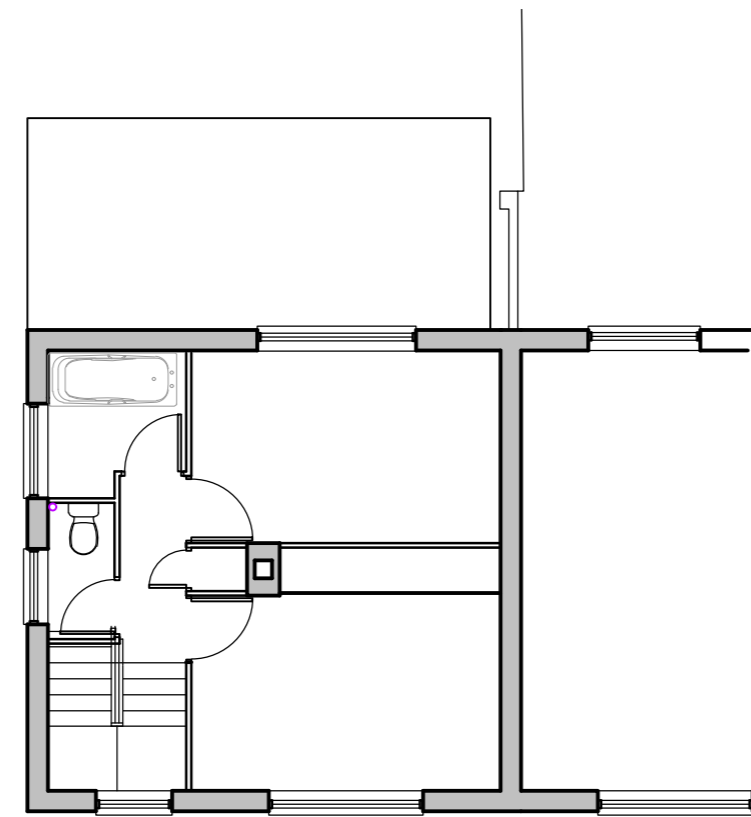

First Floor Plan

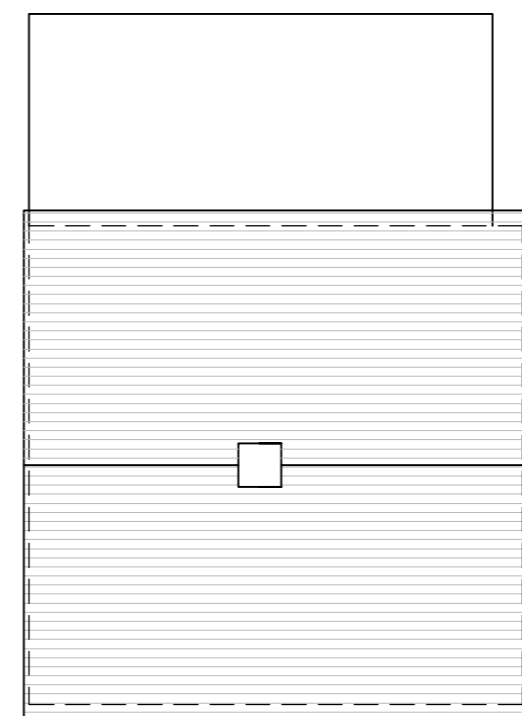

Roof Plan

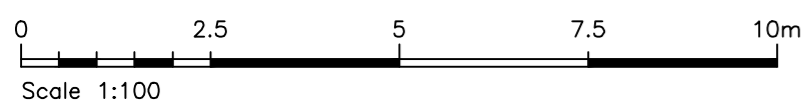

Client		
Mr A Paxton		
Project		
20 Rede Close, Oxford		
Drawing title		
Existing Plans & Elevations		
Date	Scale	
8th June 20	1:200@A3 1:100@A2	
Stage	Drawn By	Checked By
-	-	-
Drawing Number	Revision	
049-103	-	