


PROPOSED G. FLOOR



EXISTING G. FLOOR

2, WHARTON RD. HEADINGTON.
N.A. POOLE DWG 23-121/3

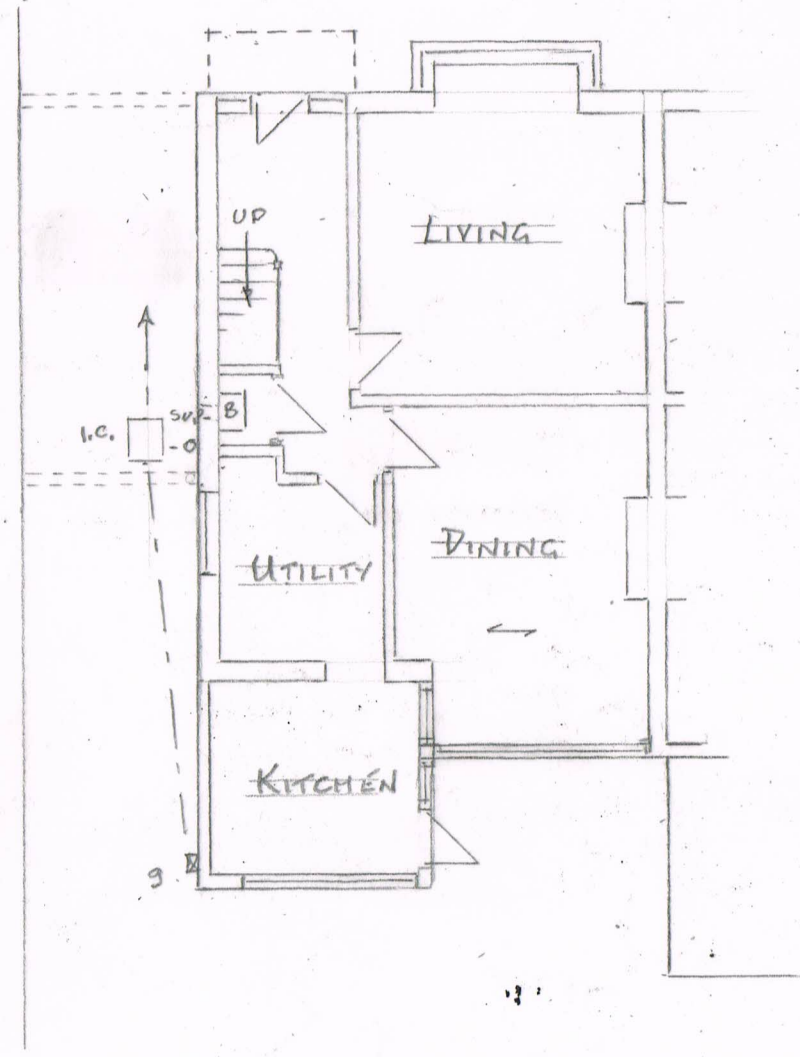