
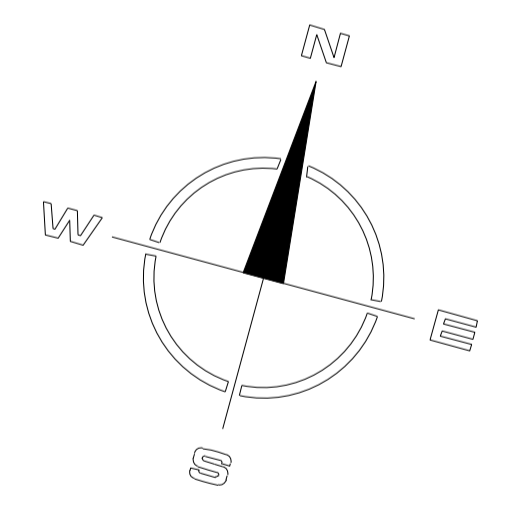
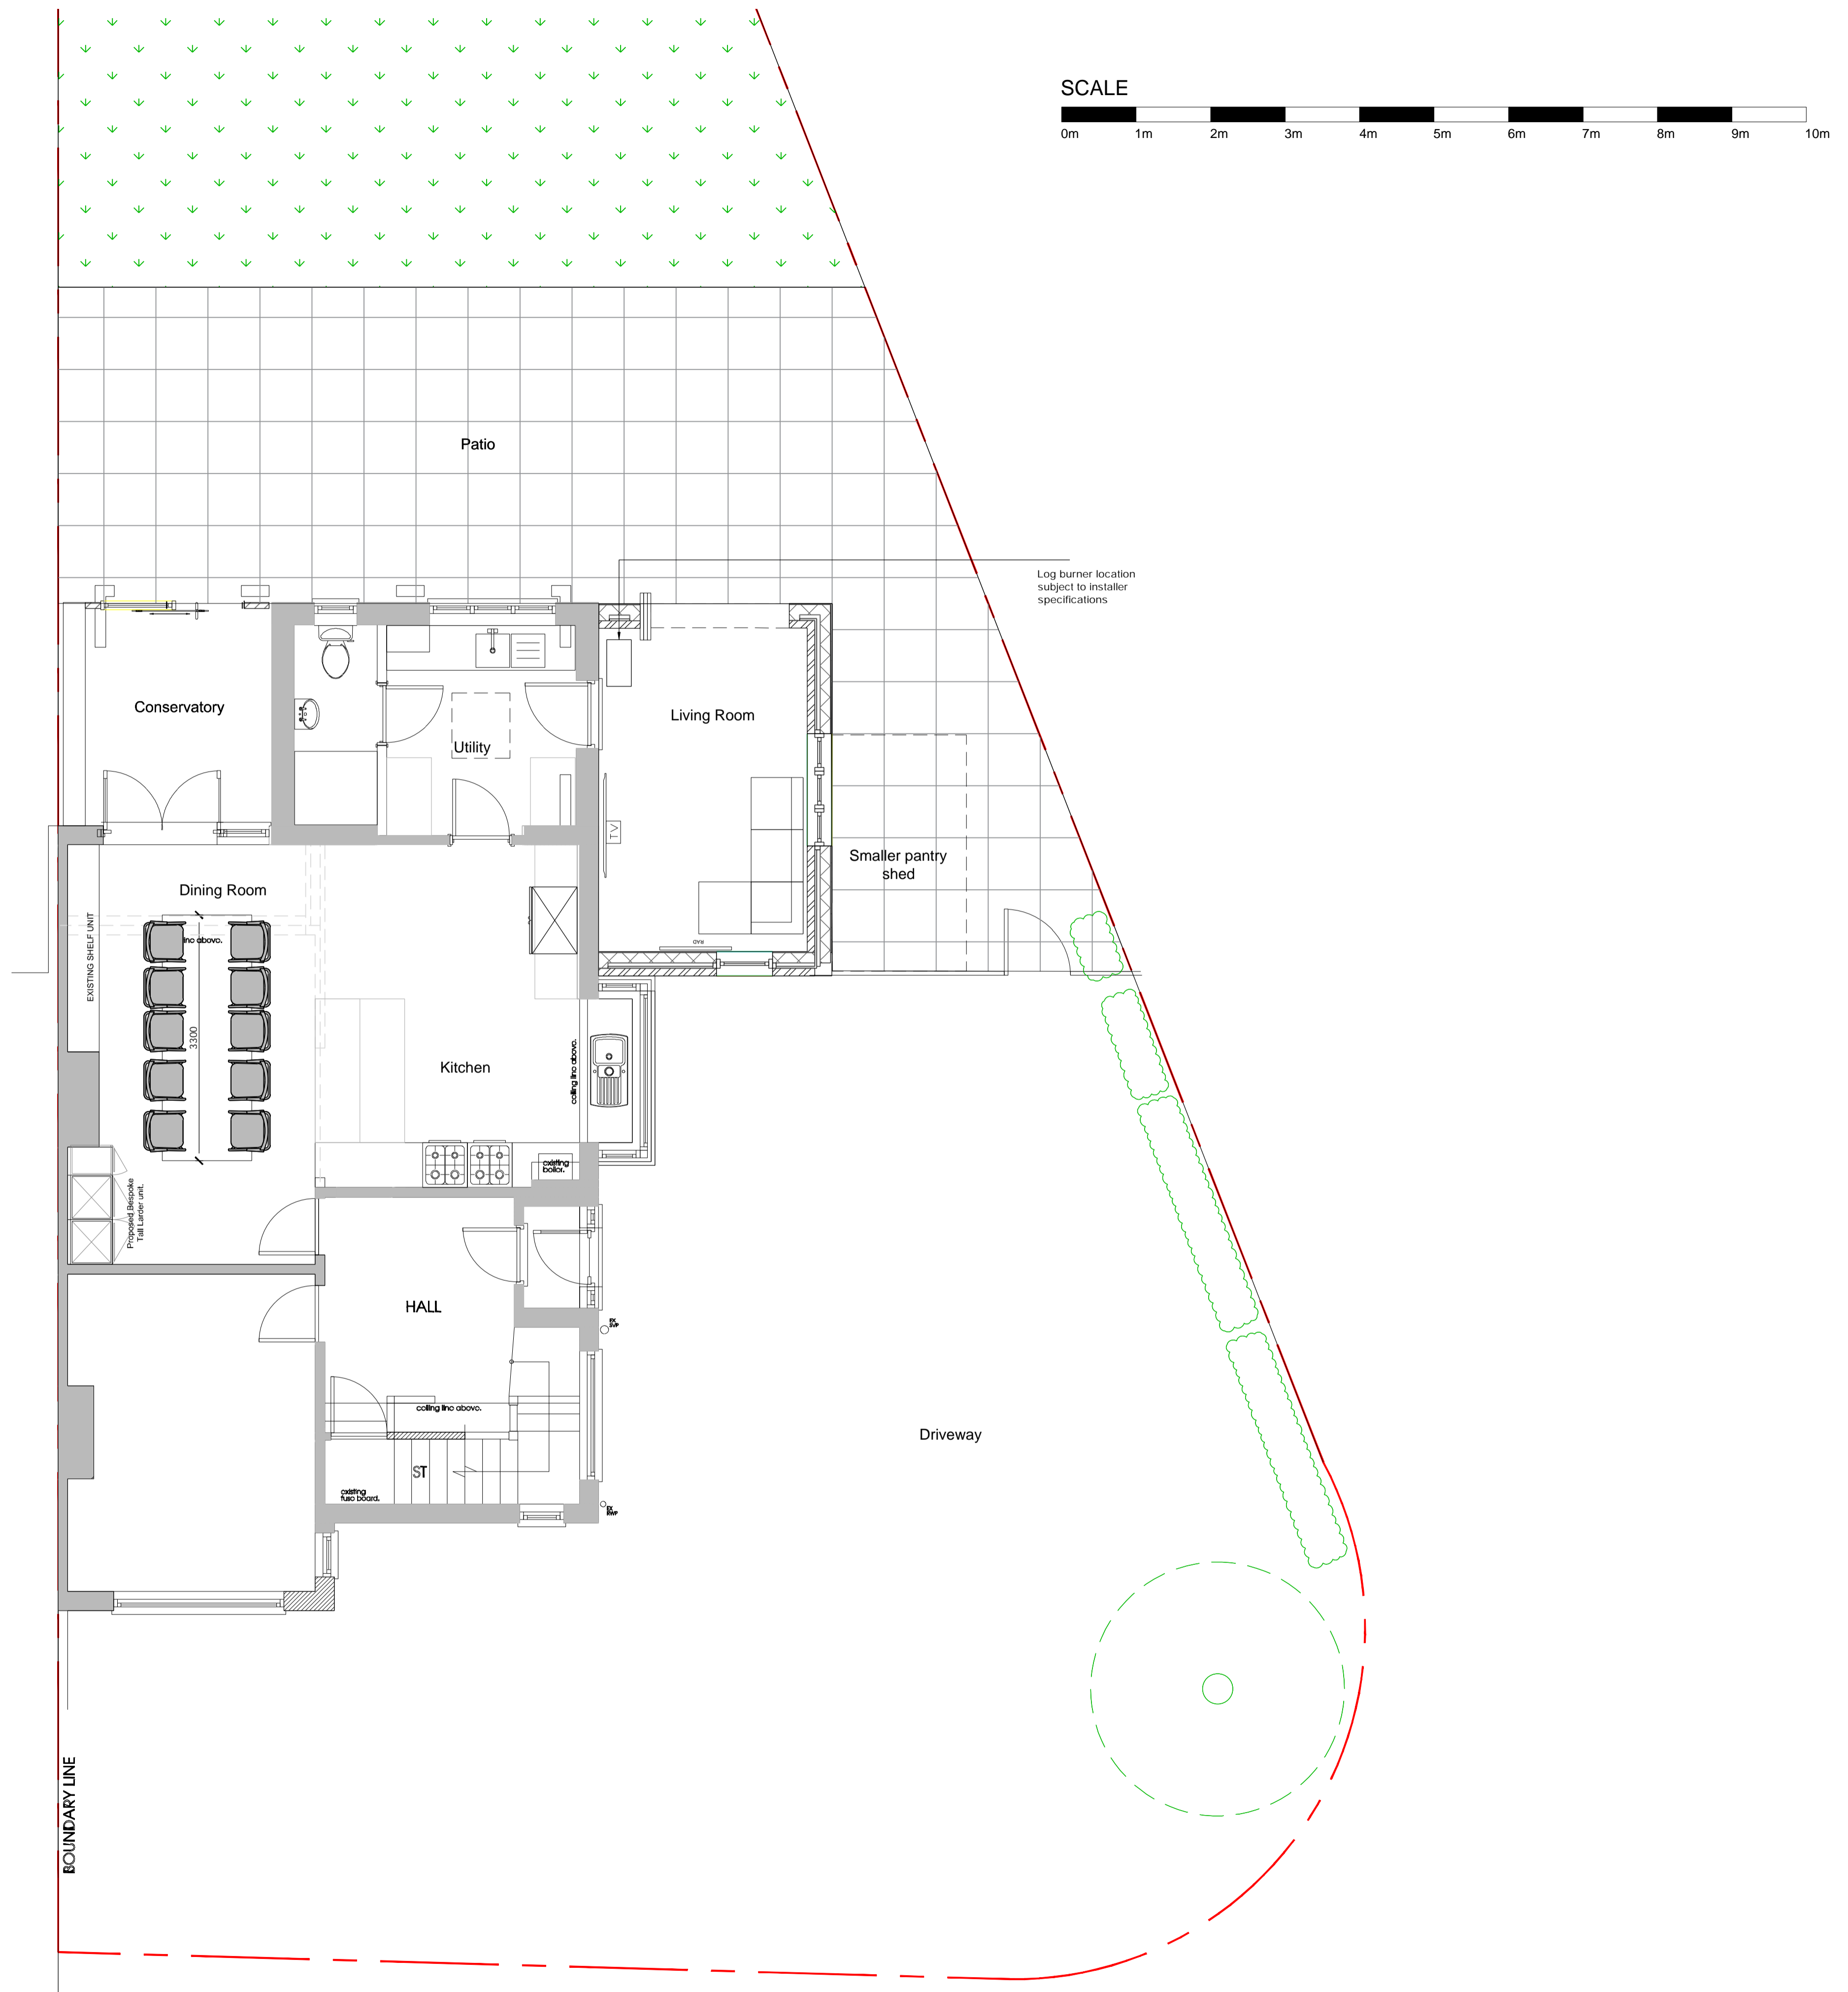


Notes:

NOTE:
This drawing needs to be read in conjunction with c provided. All dimensions to be checked on site by a competent built and not scaled from this drawing. This drawing is for submission to the local planning authority and builder to liaise directly with Building control office on site following the submission of a building notice.

This is a planning drawing only; structural details and calculations are to be obtained separately from a structural engineer.

SCALE

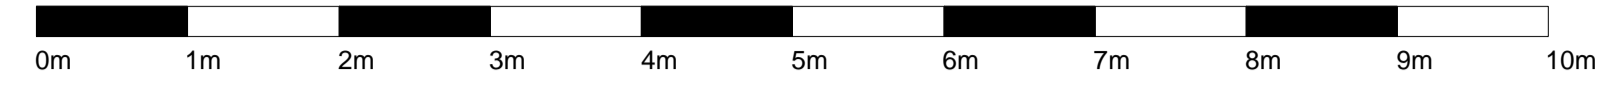

PROPOSED PLAN

REV	DESCRIPTION	BY	DATE
-	-	-	-
-	-	-	-
-	-	-	-
-	-	-	-

STATUS: PLANNING

U5 Upper Fifth Street Design LTD
129 Hughenden Avenue,
High Wycombe HP13 5SS
info@up.fifthstreet.com

Address: Hiner Residence
104 Staunton Road
Oxford,
OX3 7TN

TITLE: PROPOSED PLAN

SCALE AT A1	DATE	DRAWN	CHECKED
1:50@A1	09/11/23	RQ	RQ
PROJECT NO	DRAWING NO	REVISION	
202303	PL04	-	