

Secure bike sheds.
2.6 x 3.6 m.
See DRG 20 for details.

NOTES

KEY

CP = Charging point for PHEV's & electric vehicles.

GRL -P permeable gravel garden path.

nLSW = new low 0.7 m h stone wall.

NT = New tree to be planted.

PA = Paving

PL = New planting area.

P = 2.5 m x 5 m parking space.

VCBF = vertically close boarded fence with height noted.

VS = Vision splay.

Revisions

REV A 22 09 23
New trees added at front.

REV B 09 10 23
Minor additions.

REV C 17 11 23
heights of new VCBF's to side boundaries at front and rear of proposed units revised.

Project
30 Davenant Road
Oxford OX2 8BY
Proposed Demolition of house.
Construction of pair of semi detached dwellings.

Client
Gomm Developments
(Oxford) Ltd

Drawing
Site Plan
as proposed



Scale 1:200 @ A3
Date August 2023

Drawing No.
PL- 23 20 12
rev C

Aubrey P. King
Chartered Architect
43 Hamilton Road
Oxford
OX2 7PY
Tel 07876 526706

ex drop kerb re-sited new drop kerb
*Stone from existing wall reused where possible for new low stone walls

Davenant Road

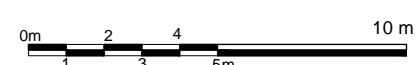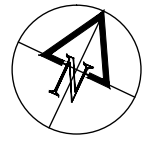

1:200 scale bar