




1 SECTION 1
SCALE 1 : 100
SHEET REF: Z3-A105

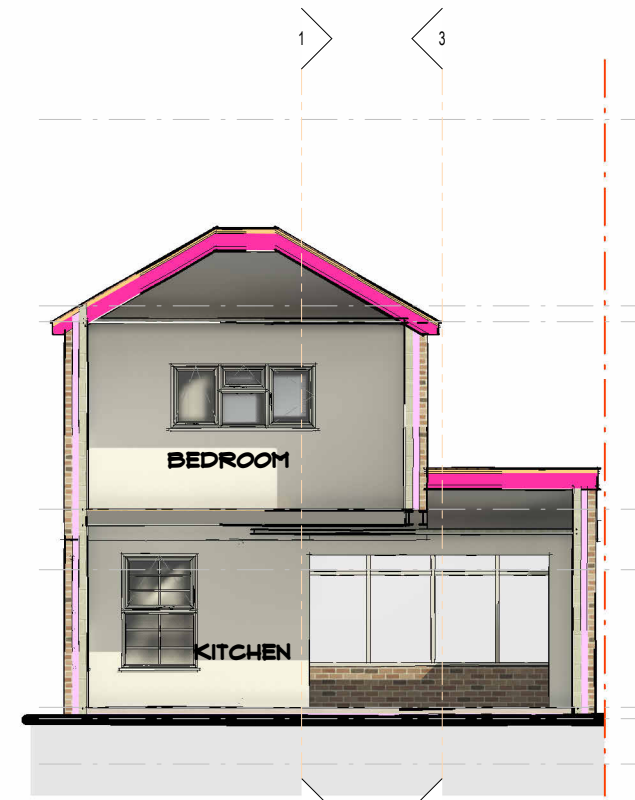


2 SECTION 2
SCALE 1 : 100
SHEET REF: Z3-A105

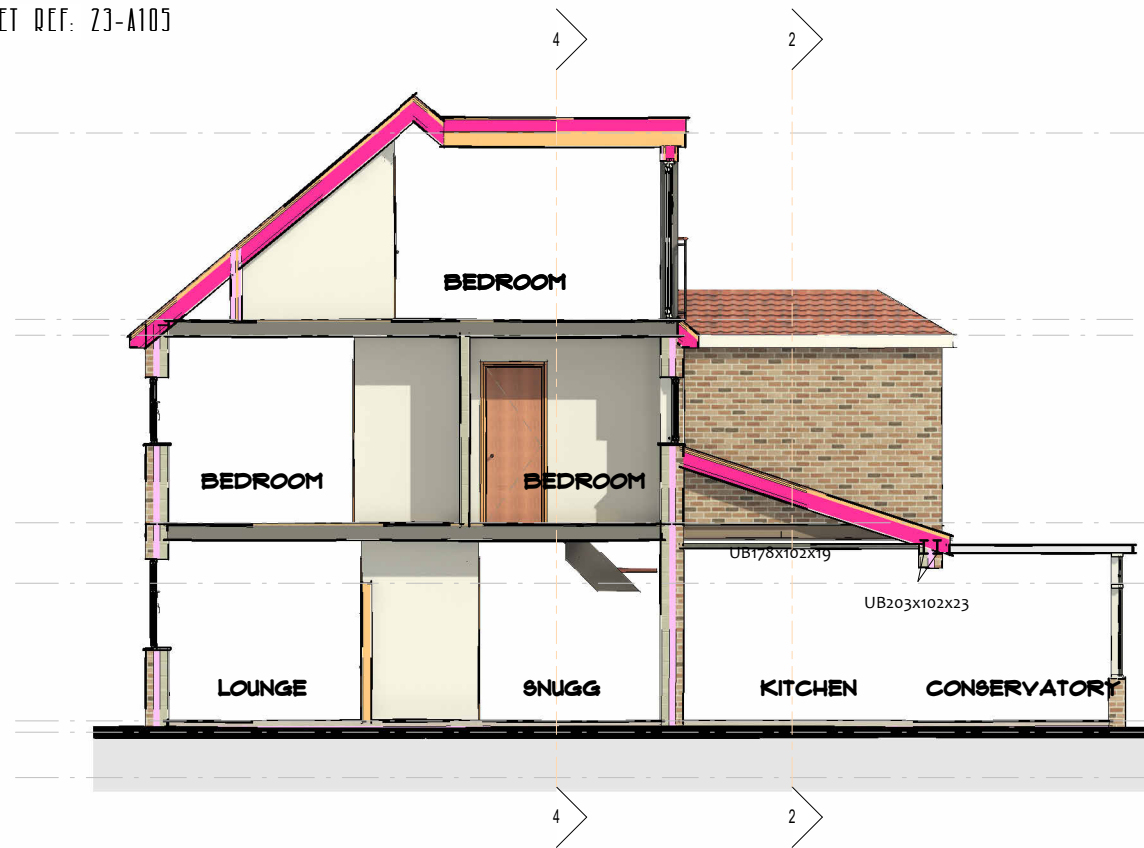

3 SECTION 3
SCALE 1 : 100
SHEET REF: Z3-A105

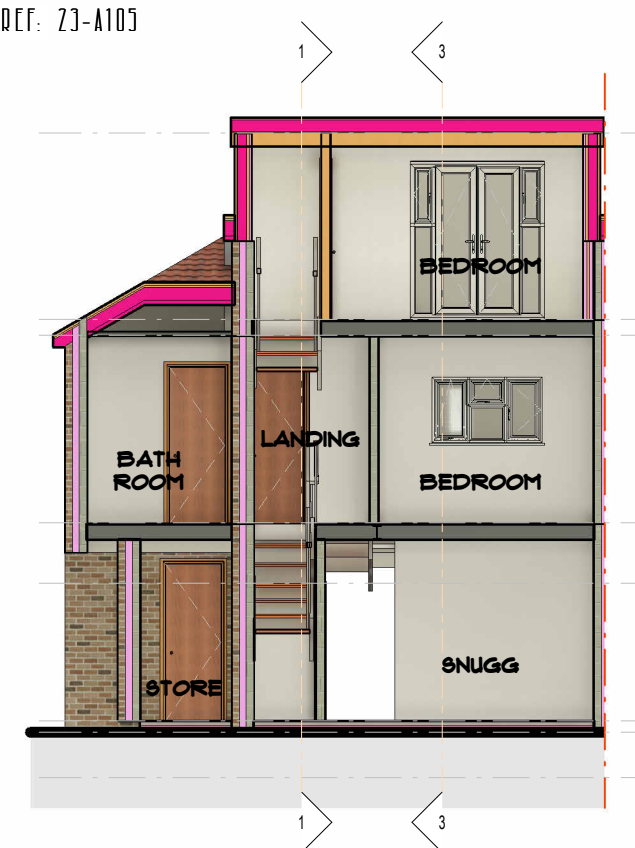

4 SECTION 4
SCALE 1 : 100
SHEET REF: Z3-A105

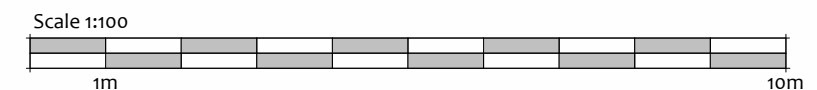

Client's Name
Mr Mazhar Iqbal
Address
**47 ASQUITH ROAD
ROSEHILL OX4 4RN**

Project No. **M18/REX/116/DEC23**



Revisions

Project North



Scale 1 : 100

BUILDING SECTIONS

23-A107