


PROJECT
rear extension to
ground floor
190 Headley Way


CLIENT
Ms N Sarwar,
190 Headley Way,
Oxford

DRAWN BY
James Driscoll
11/12/23
DRAWING NUMBER
190hwREX3.1.1
SCALE - 1:100 @A3

THE ONE-STOP PLANNING SERVICE
18 Dearlove Close,
Abingdon
OX14 1LP
Tel - 07846 962 886

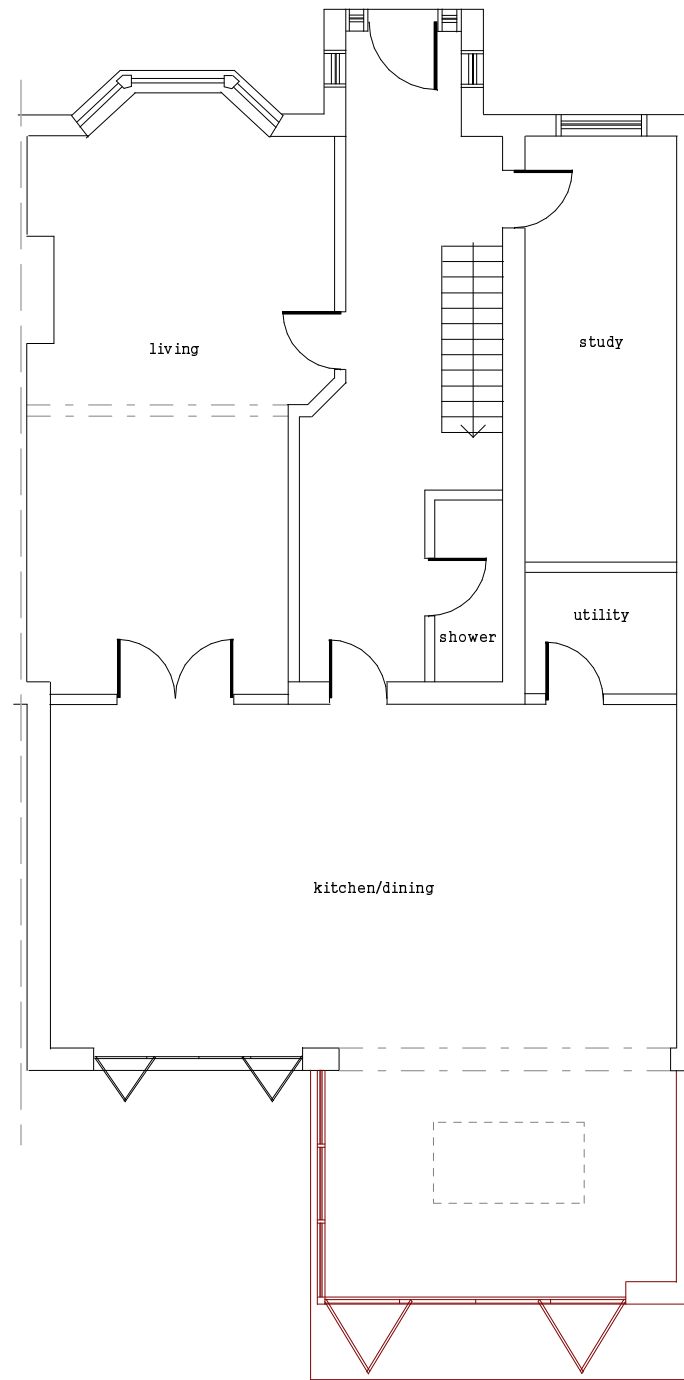

PROPOSED GROUND FLOOR PLAN

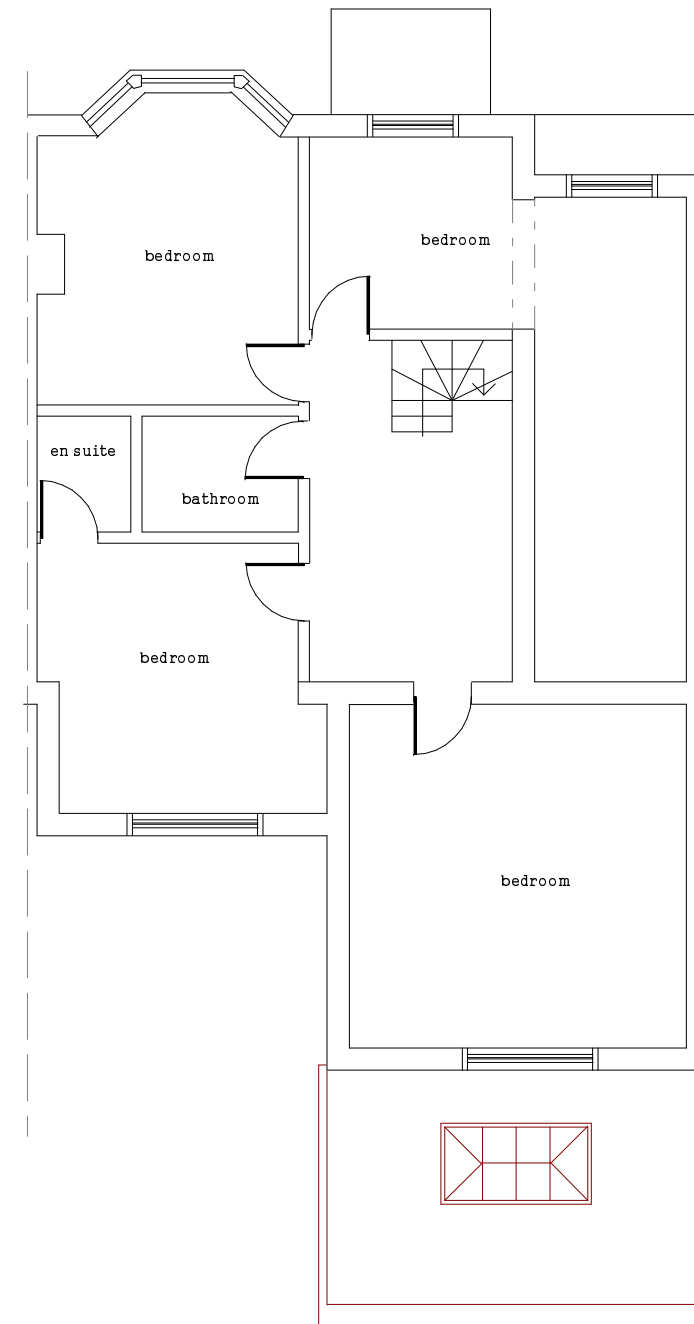

PROPOSED FIRST FLOOR PLAN