


ELEVATION

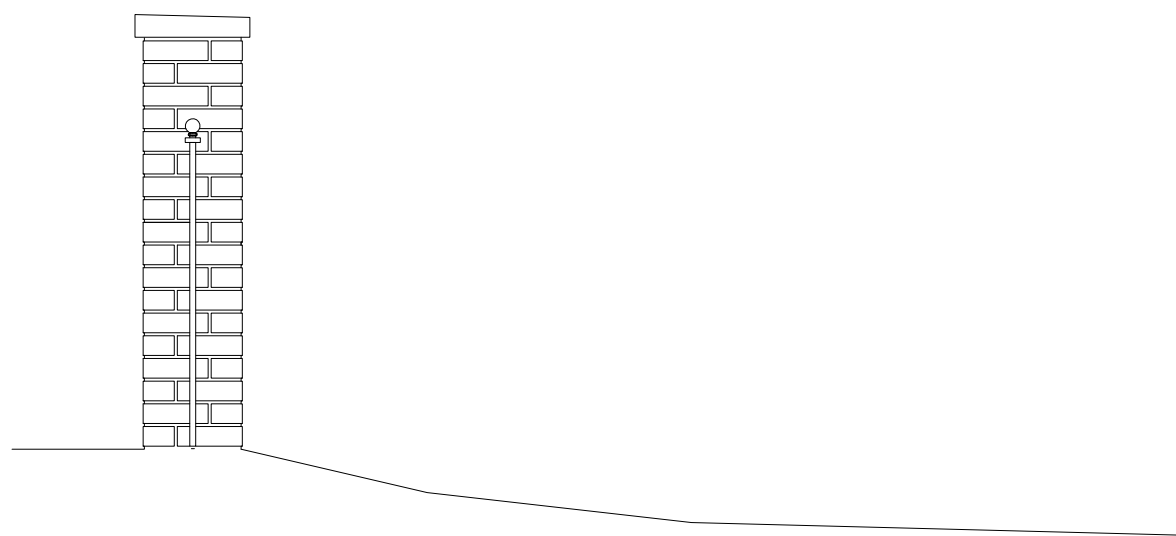

SECTION

KEY

- ① Red face brickwork laid in Flemish bond, cement/lime mortar
Piers to be constructed in original location to same footprint
- ② Metal railing painted black
- ③ Timber post and rail fence with wire backing
- ④ Once weathered stone coping

PROPOSED
BRIDGE DETAIL
1/25@A3



01304 619333 0788 7503806
cliveldmarsh@aol.com
The Old School, Tilmanstone, Kent, CT140JL

PROJECT	Proposed earthworks, boundary treatments, landscaping and biodiversity enhancements
TITLE	Hours Church Road Coldred, Near Dover
CLIENT	BRIDGE DETAIL
SCALE	
DATE	DEC. 2023
DRAWING	09/65/2022
REVISION	N/A