


NORTH EAST_PROPOSED
 *view from public footpath

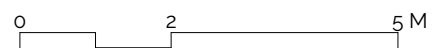

- 1_Stone boundary wall
- 2_'Red' (brown) metal cladding - see Design Statement_Materials
- 3_Painted render (chalky white)
- 4_Timber door/window (to match cladding tone)
- 5_Concrete tiles (grey)
- 6_Brick chimney stack
- 7_Aluminium (powder coated to match cladding)
- 8_Oak 'fin' external structure
- 9_Brick terrace and steps (to match existing chimney stack)
- 10_Sedum (green) roof
- 11_Timber gate

HILLS+CO.
 ARCHITECTURE INTERIORS

HILLS+CO.
 Architecture + Interiors Ltd.
 Red Lodge
 Brockweir Chepstow NP16 7NQ
 info@hillsandcompany.co.uk
 Tel +44 07786704062

Revision:	Date:	Description:
A	03.11.22	Timber gates to boundary added for security and privacy
B	27/11/2023	Extension reduced in size



NOTE:
 No responsibility is accepted for errors made by others scaling from this drawing. Report drawing errors or omissions to the Architect. Dimensions are in millimetres unless otherwise stated. Dimensions and conditions are to be checked on-site prior to commencing work.

Project: WOODSPRING
Title: NE elevation (footpath) PROPOSED
Drawing No.: HC 1066.PL.306_B
Scale: 1:100 @ A3
Status: PLANNING
Date: 23/11/2021