



PRIOR TO THE COMMENCEMENT OF ANY WORKS,
THE BUILDER IS TO CHECK AND/OR DETERMINE
ALL CONSTRUCTION DETAILS, INCLUDING CHECKING
EXISTING SITE LEVELS AND DIMENSIONS.


Rev.	Date	Details	Drawn

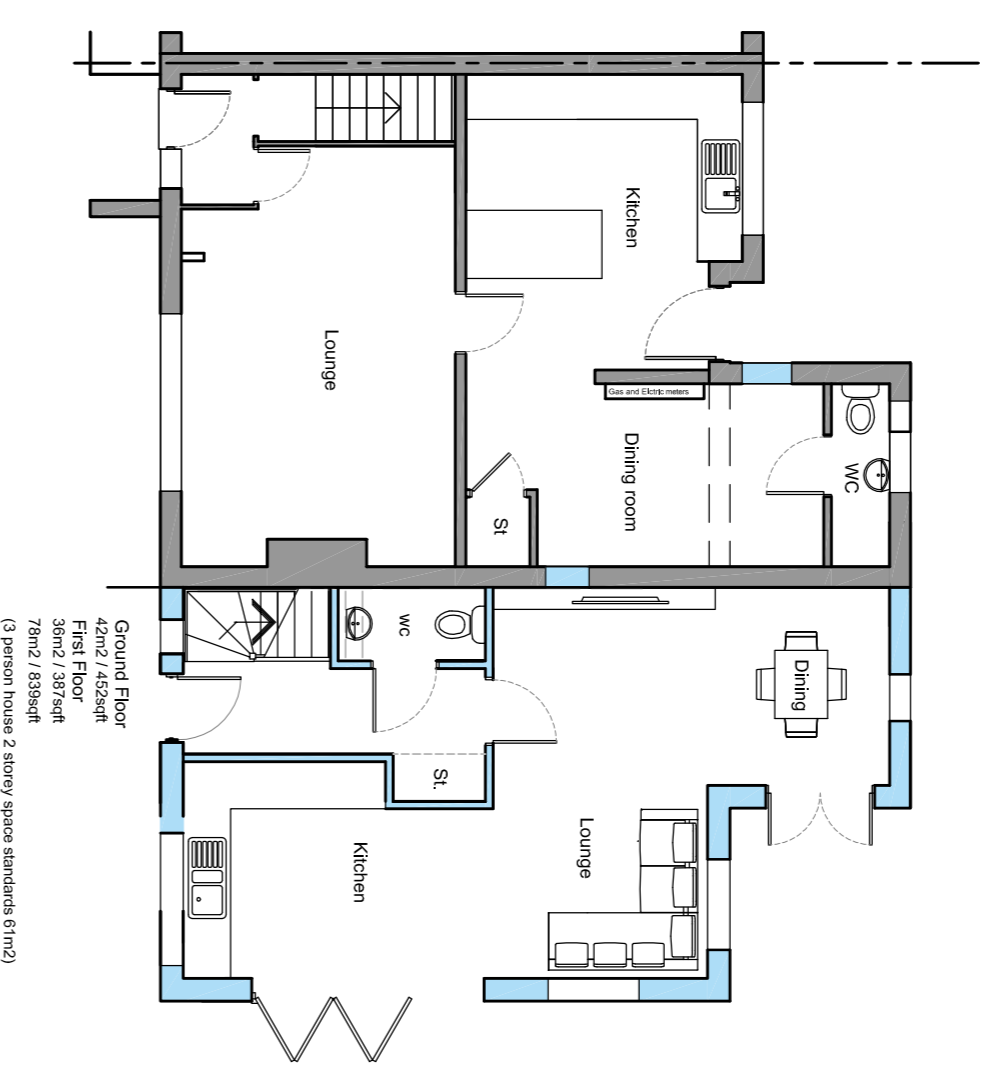


Proposed Ground Floor Plan -
1:100

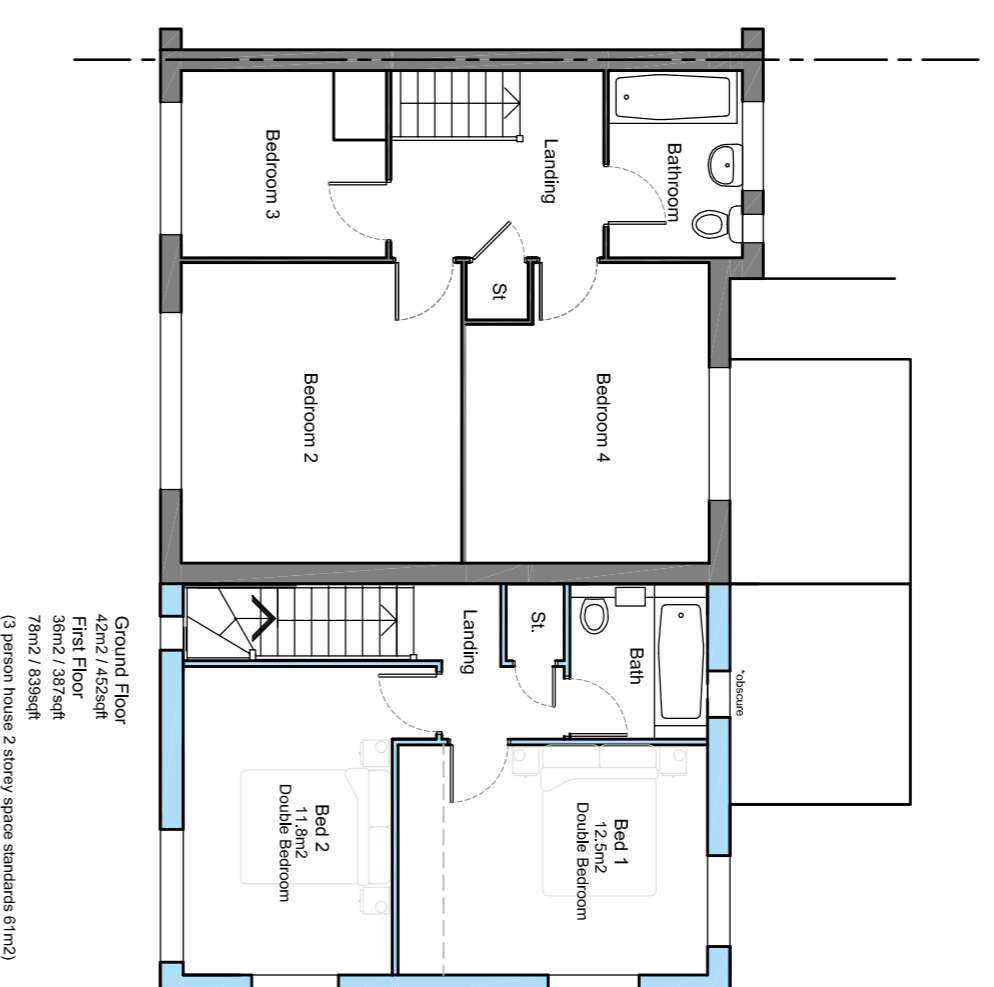


Proposed First Floor Plan -
1:100

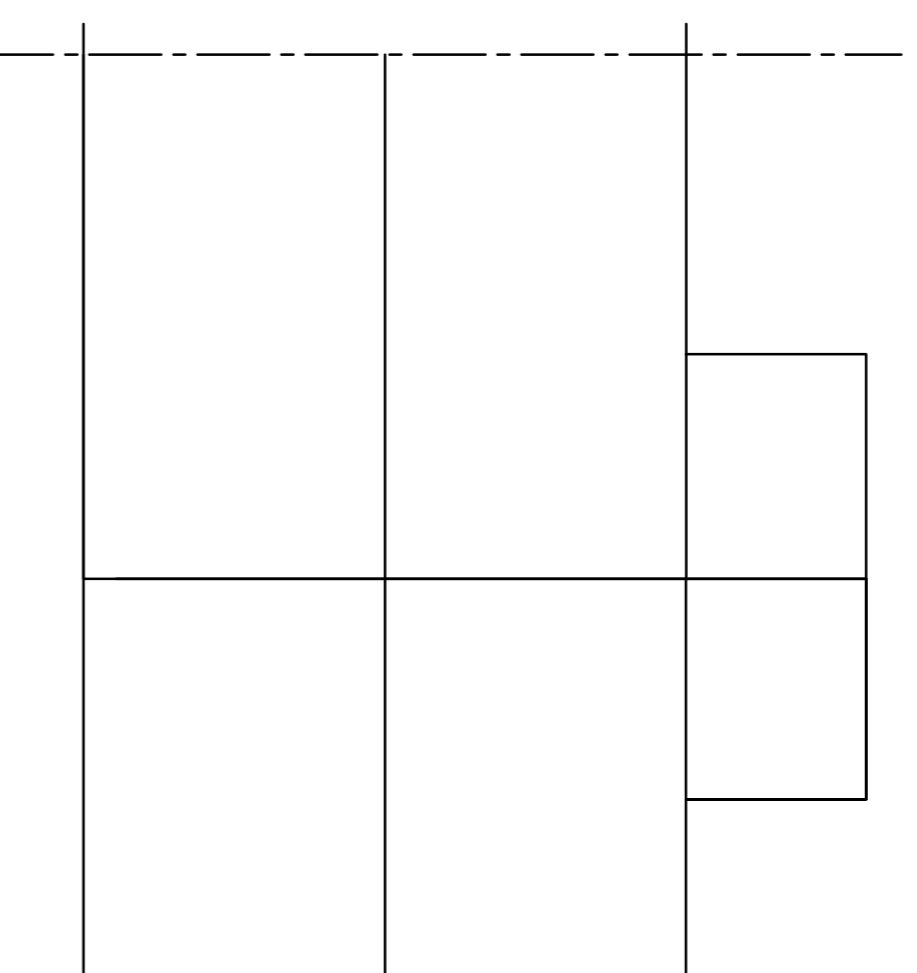


Proposed Roof Plan -
1:100

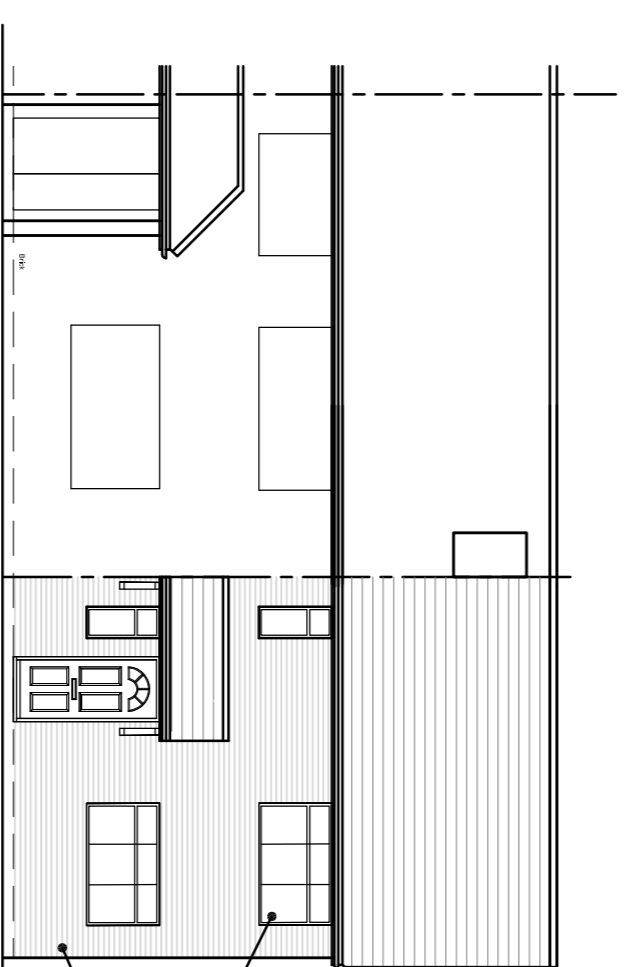

Proposed Front Elevation - 1:100

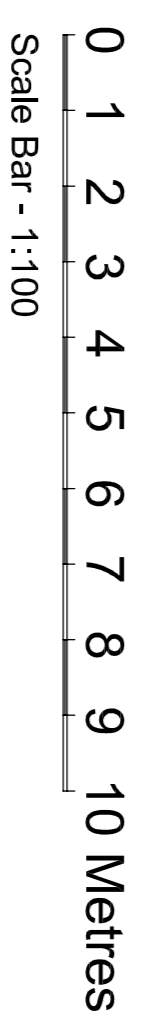


Windows to match existing
Brickwork to match existing

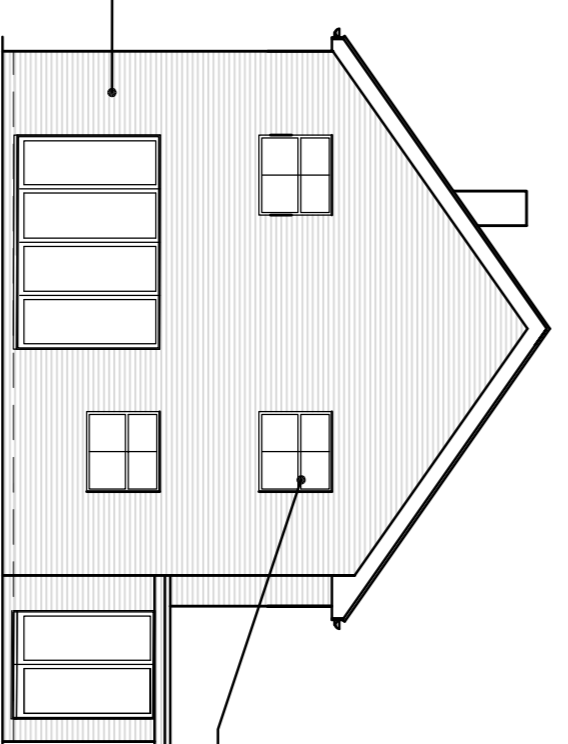


Proposed Side Elevation - 1:100

Windows to match existing

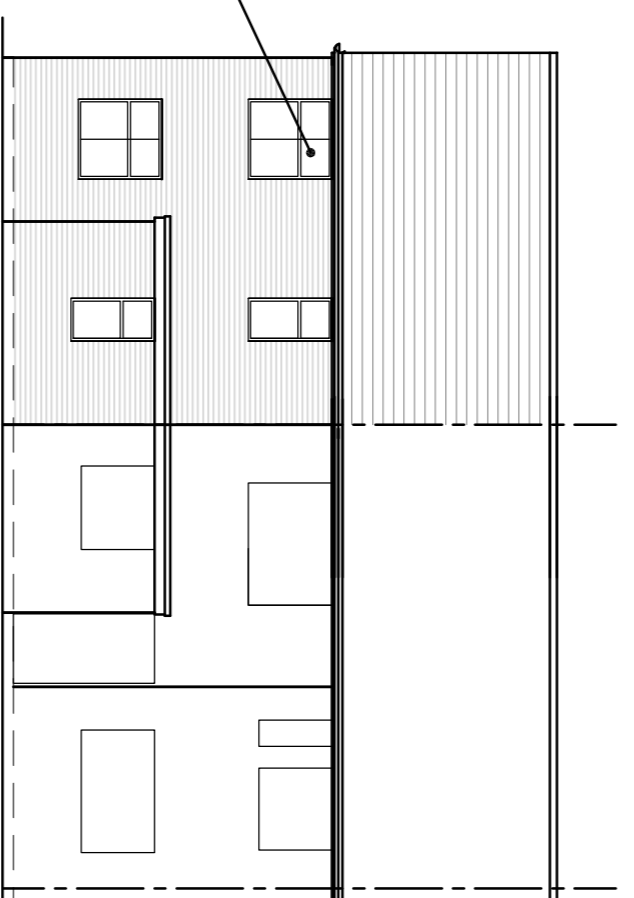

Proposed Rear Elevation - 1:100

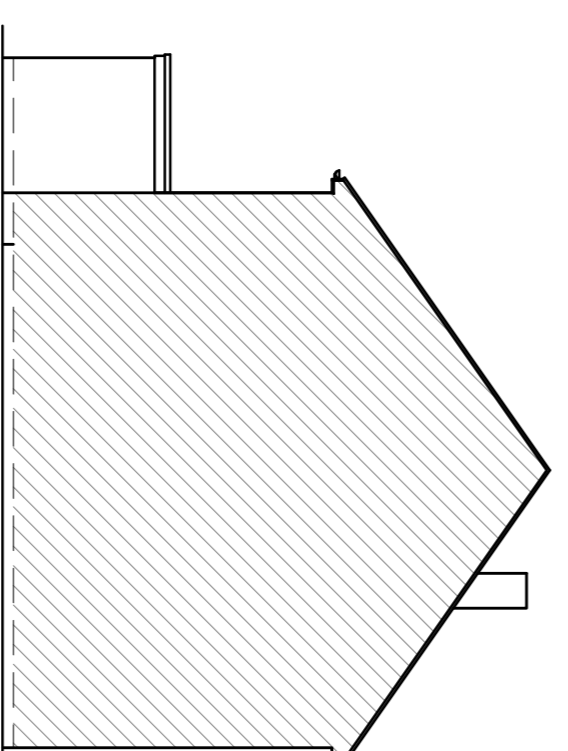

Proposed Part Side Elevation - 1:100

Client:

Hatfield Estates Limited

Site Address:

276 Beaulieu Gardens
Blackwater
GU17 0LH

Description:

Proposed Plans and Elevations

Drawing Number:

010 - 276 v3 Beaulieu Gardens

Date:

June 2023

Scale:

As shown @A1

Status: **PLANNING APPLICATION**

AutoCAD Reference: 000

PSD Architectural Services

189 Lynchford Road, Farnborough
Hampshire, GU14 9RF
Tel / Fax 01252 372 100
Email: admin@psd-arch.co.uk

THIS DRAWING IS THE COPYRIGHT OF PSD ARCHITECTURAL SERVICES
AND MUST NOT BE USED IN CONJUNCTION WITH ANY OTHER
PROJECT WITHOUT PSD ARCHITECTURAL SERVICES WRITTEN CONSENT