





**LEGEND**

-  Cycle storage
-  external wall mounted Fast EV charger
-  external tower Fast EV charger


 Proposed tree planting


 Existing trees



 1m post and rail fence

**WASTE STRATEGY**

 waste / recycling storage /collection

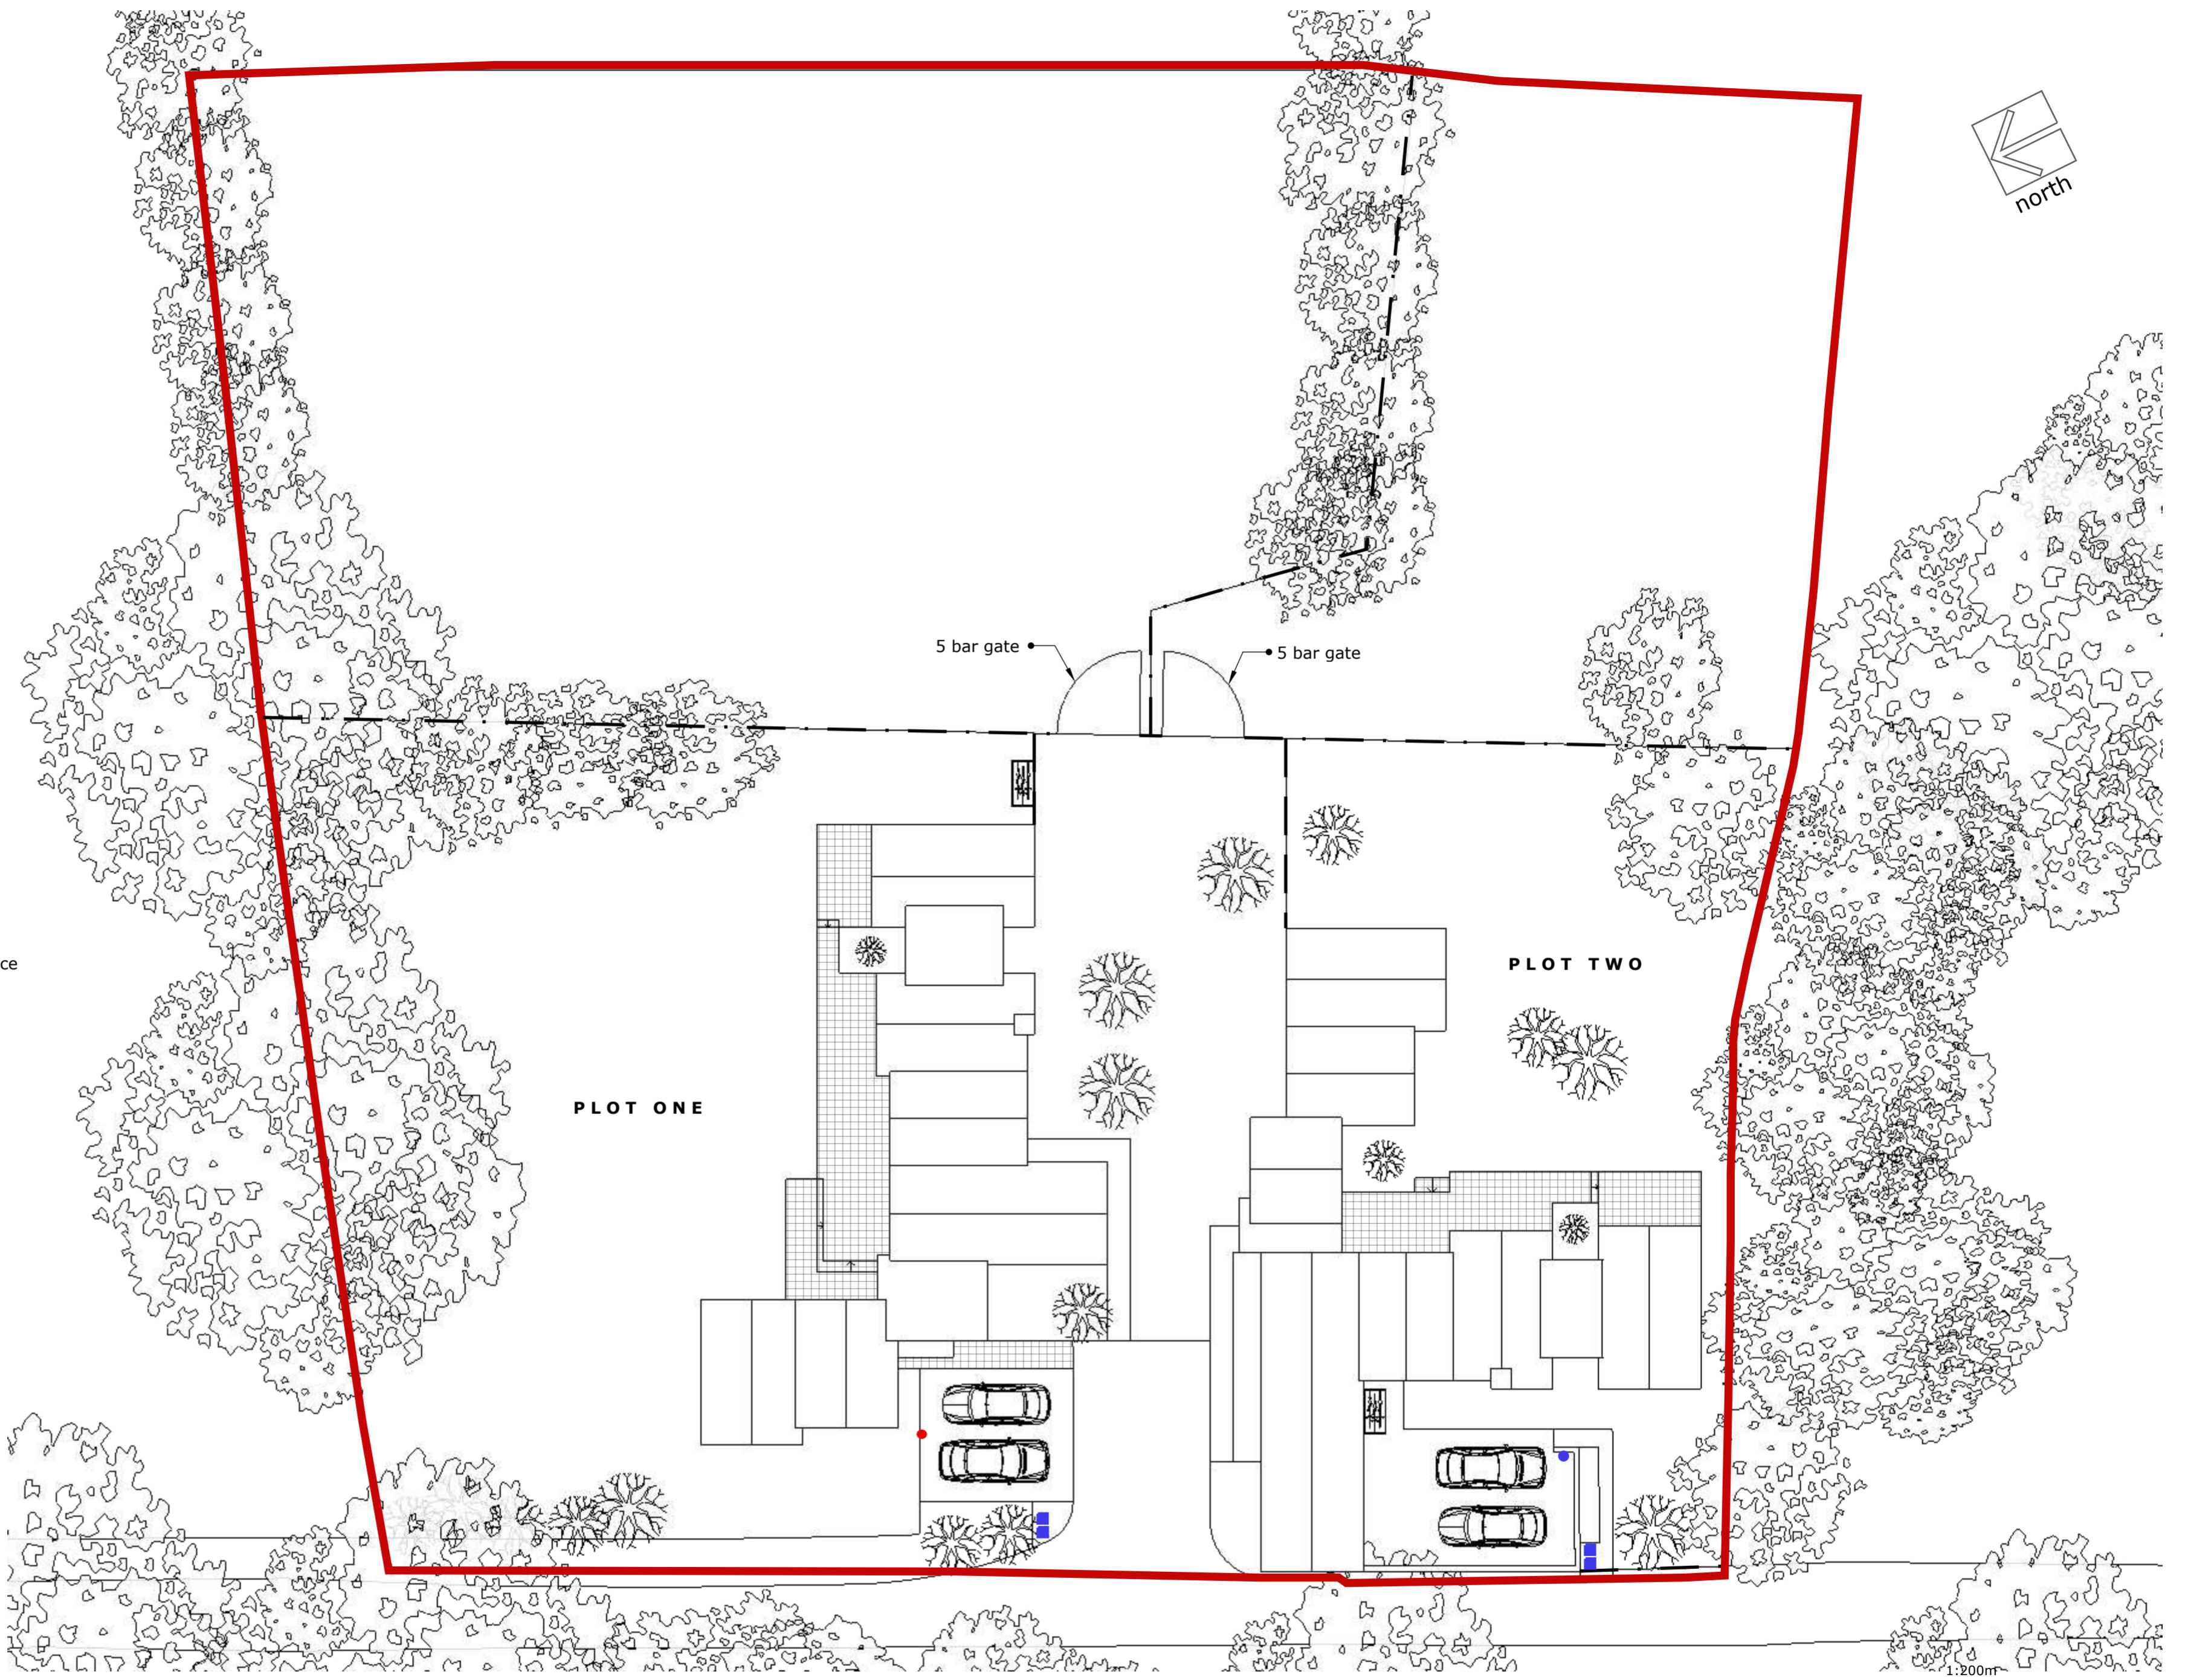

H O O K E F A R M P R O P O S A L S E F F I N G H A M