



70mm Casement window - S706
Internally beaded chamfered sash

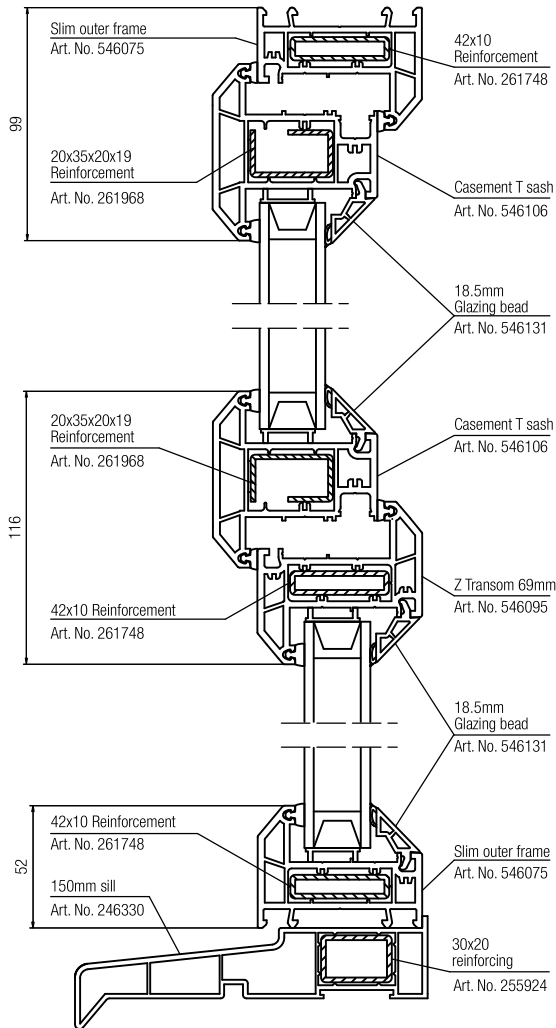

70mm Casement window - REHAU Edge
Internally beaded sculptured sash

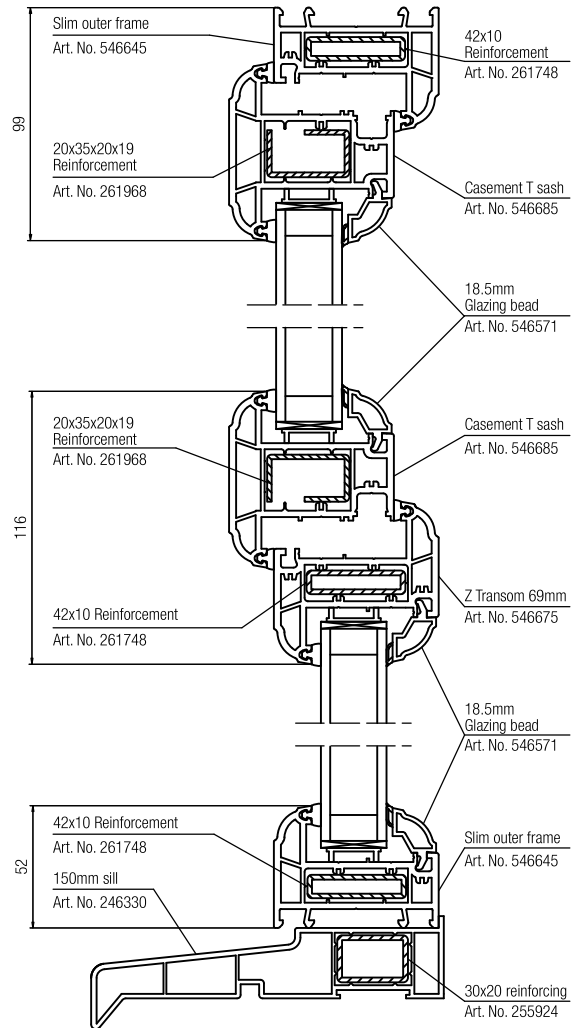

DETAILED DRAWINGS ARE AVAILABLE ON REQUEST